


MATCH LINE STA. 303 + 00

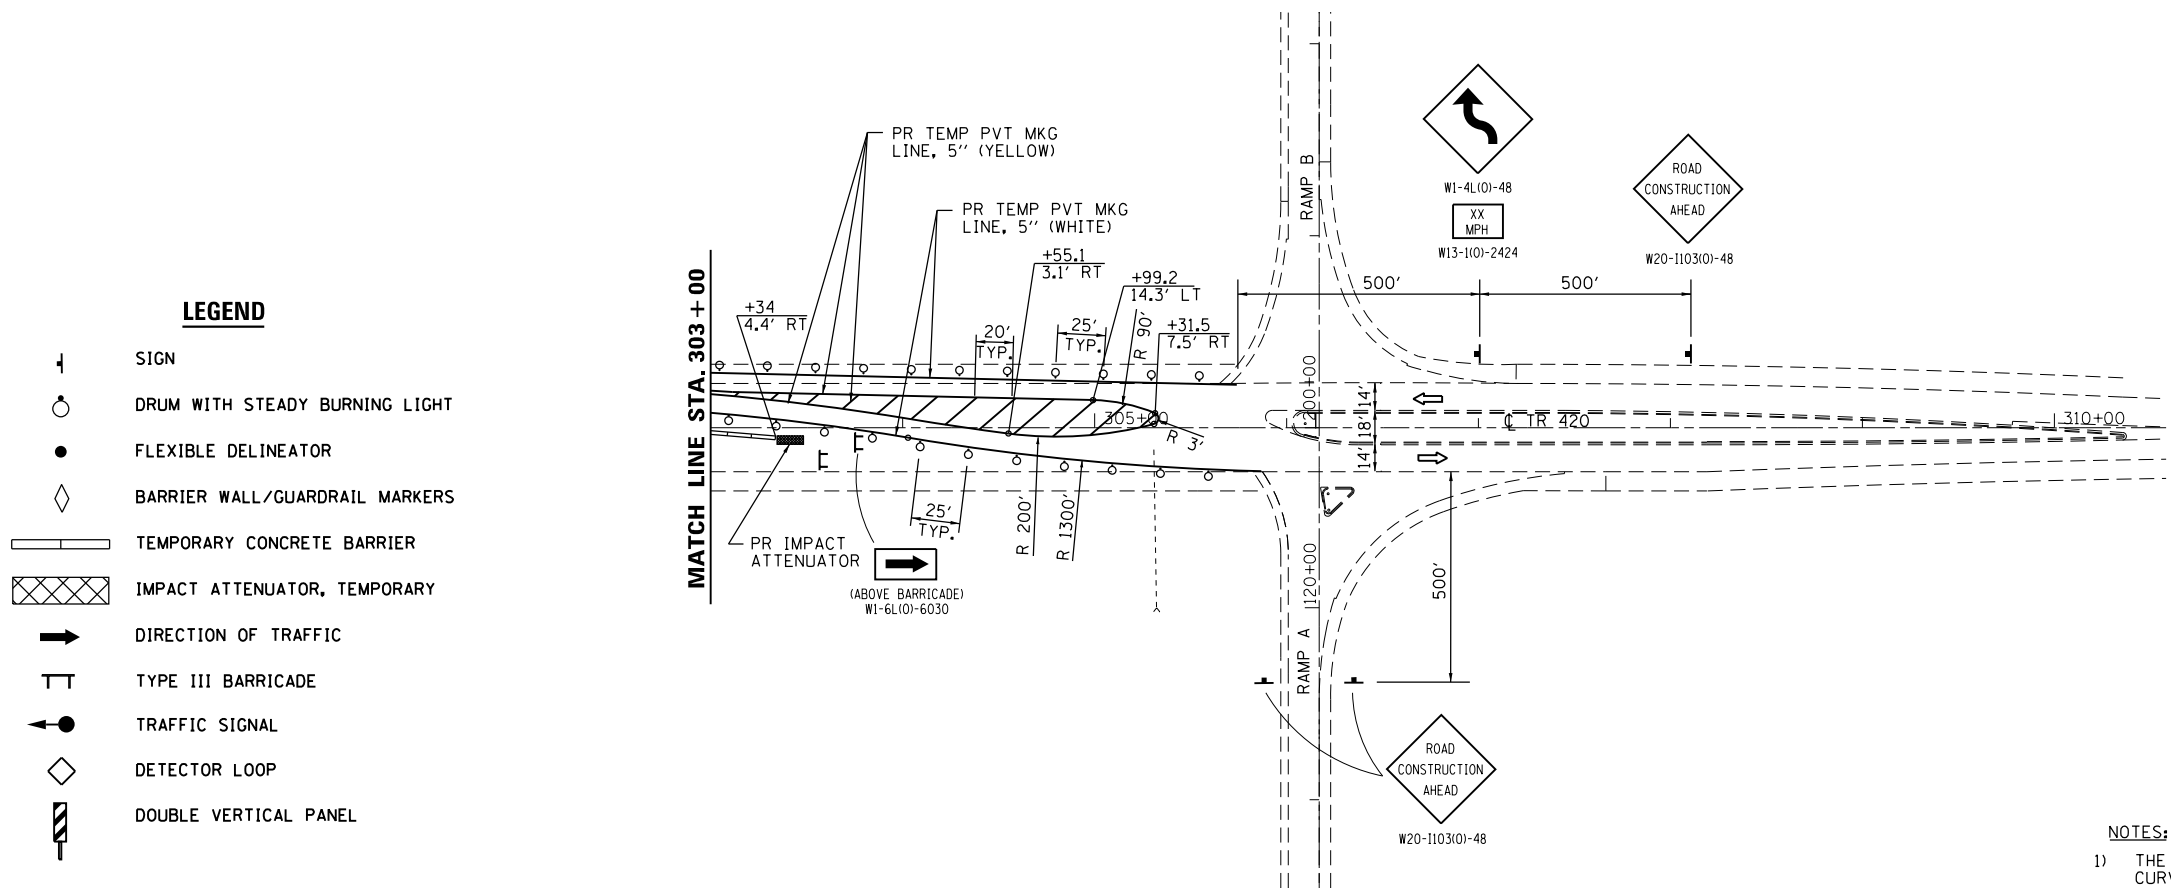


LEGEND

- SIGN
- DRUM WITH STEADY BURNING LIGHT
- FLEXIBLE DELINEATOR
- BARRIER WALL/GUARDRAIL MARKERS
- TEMPORARY CONCRETE BARRIER
- IMPACT ATTENUATOR, TEMPORARY
- DIRECTION OF TRAFFIC
- TYPE III BARRICADE
- TRAFFIC SIGNAL
- DETECTOR LOOP
- DOUBLE VERTICAL PANEL

NOTES:

1) THE ADVISORY SPEED TO BE SHOWN BELOW THE REVERSE CURVE SIGNS SHALL BE DETERMINED AT THE SITE AND APPROVED BY THE ENGINEER.

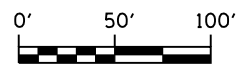

USER NAME = sparksgw	DESIGNED - BTM	REVISED -
	DRAWN - BTM	REVISED -
PLOT SCALE = 100.0000' / in.	CHECKED - JSA	REVISED -
PLOT DATE = Sep-06-2013 09:24:15AM	DATE - 12/19/12	REVISED -

**STATE OF ILLINOIS
DEPARTMENT OF TRANSPORTATION**

**MAINTENANCE OF TRAFFIC - TR 420
STAGE II**

SCALE: SHEET NO. OF SHEETS STA. TO STA.

F.A.I. RTE.	SECTION	COUNTY	TOTAL SHEETS	SHEET NO.
1722	*	SANGAMON	194	109
* (84-10-1RS-3,84-10-2RS-4)BR,I			CONTRACT NO. 72C90	
ILLINOIS FED. AID PROJECT				