


FINAL SURVEY NO.	SURVEYED PLOTTED TEMPLATE AREAS CHECKED
BY	DATE
NOTE BOOK NO.	AREAS CHECKED

ORIGINAL SURVEY NO.	SURVEYED PLOTTED TEMPLATE AREAS CHECKED
BY	DATE
NOTE BOOK NO.	AREAS CHECKED

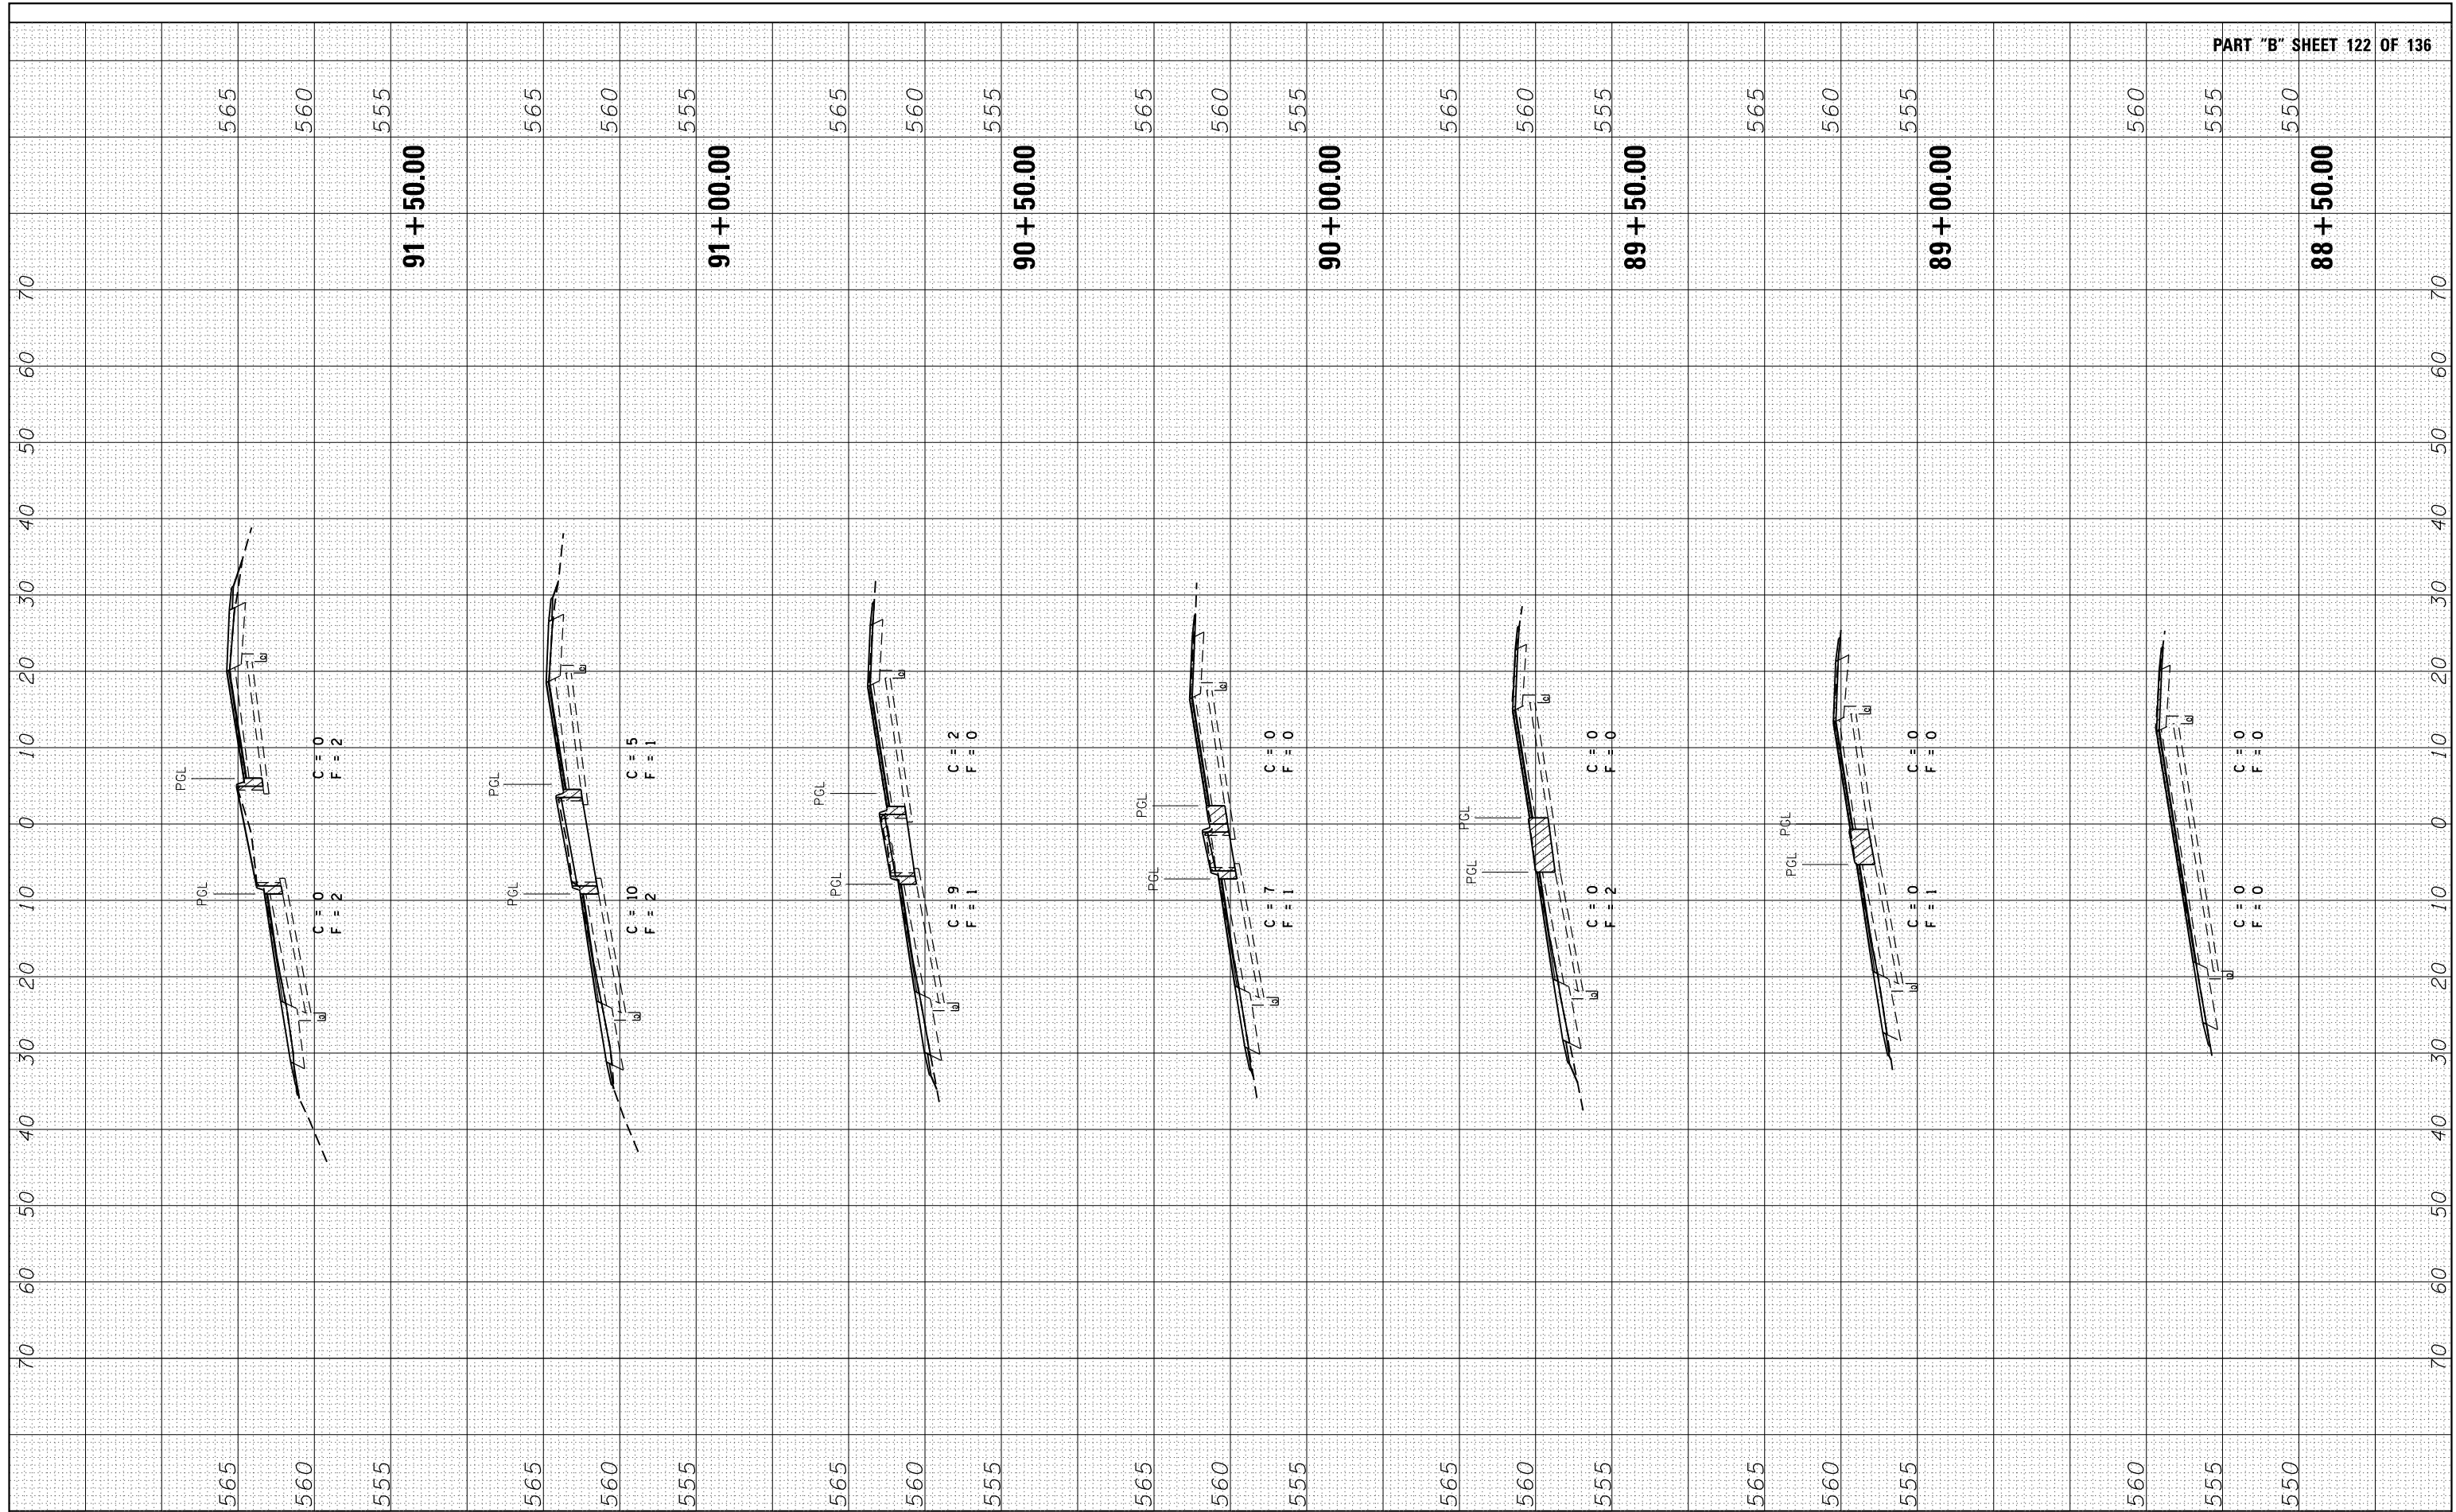

FILE NAME -	USER NAME = sparksgw	DESIGNED - BTM	REVISED -
es:\pw_work\pwidot\sparksgw\d0360033\0672C90.shx.chi2.dgn		DRAWN - BTM	REVISED -
	PLOT SCALE = 20.0000' / in.	CHECKED - JSA	REVISED -
	PLOT DATE = Sep-06-2013 10:49:17AM	DATE - 9/20/12	REVISED -

STATE OF ILLINOIS
DEPARTMENT OF TRANSPORTATION

CROSS SECTIONS
MECHANICSBURG RD.

SCALE: SHEET NO. OF SHEETS STA. 88+50 TO STA. 91+50

F.A.I. RTÉ.	SECTION	COUNTY	TOTAL SHEETS	SHEET NO.
72	•	SANGAMON	194	180
•(84-10-IRS-3,84-10-2RS-4)BR,1			CONTRACT NO. 72C90	
ILLINOIS FED. AID PROJECT				