


FINAL SURVEY NO.	SURVEYED PLOTTED TEMPLATE AREAS CHECKED
BY	DATE
NOTE BOOK	

ORIGINAL SURVEY NO.	SURVEYED PLOTTED TEMPLATE AREAS CHECKED
BY	DATE
NOTE BOOK	

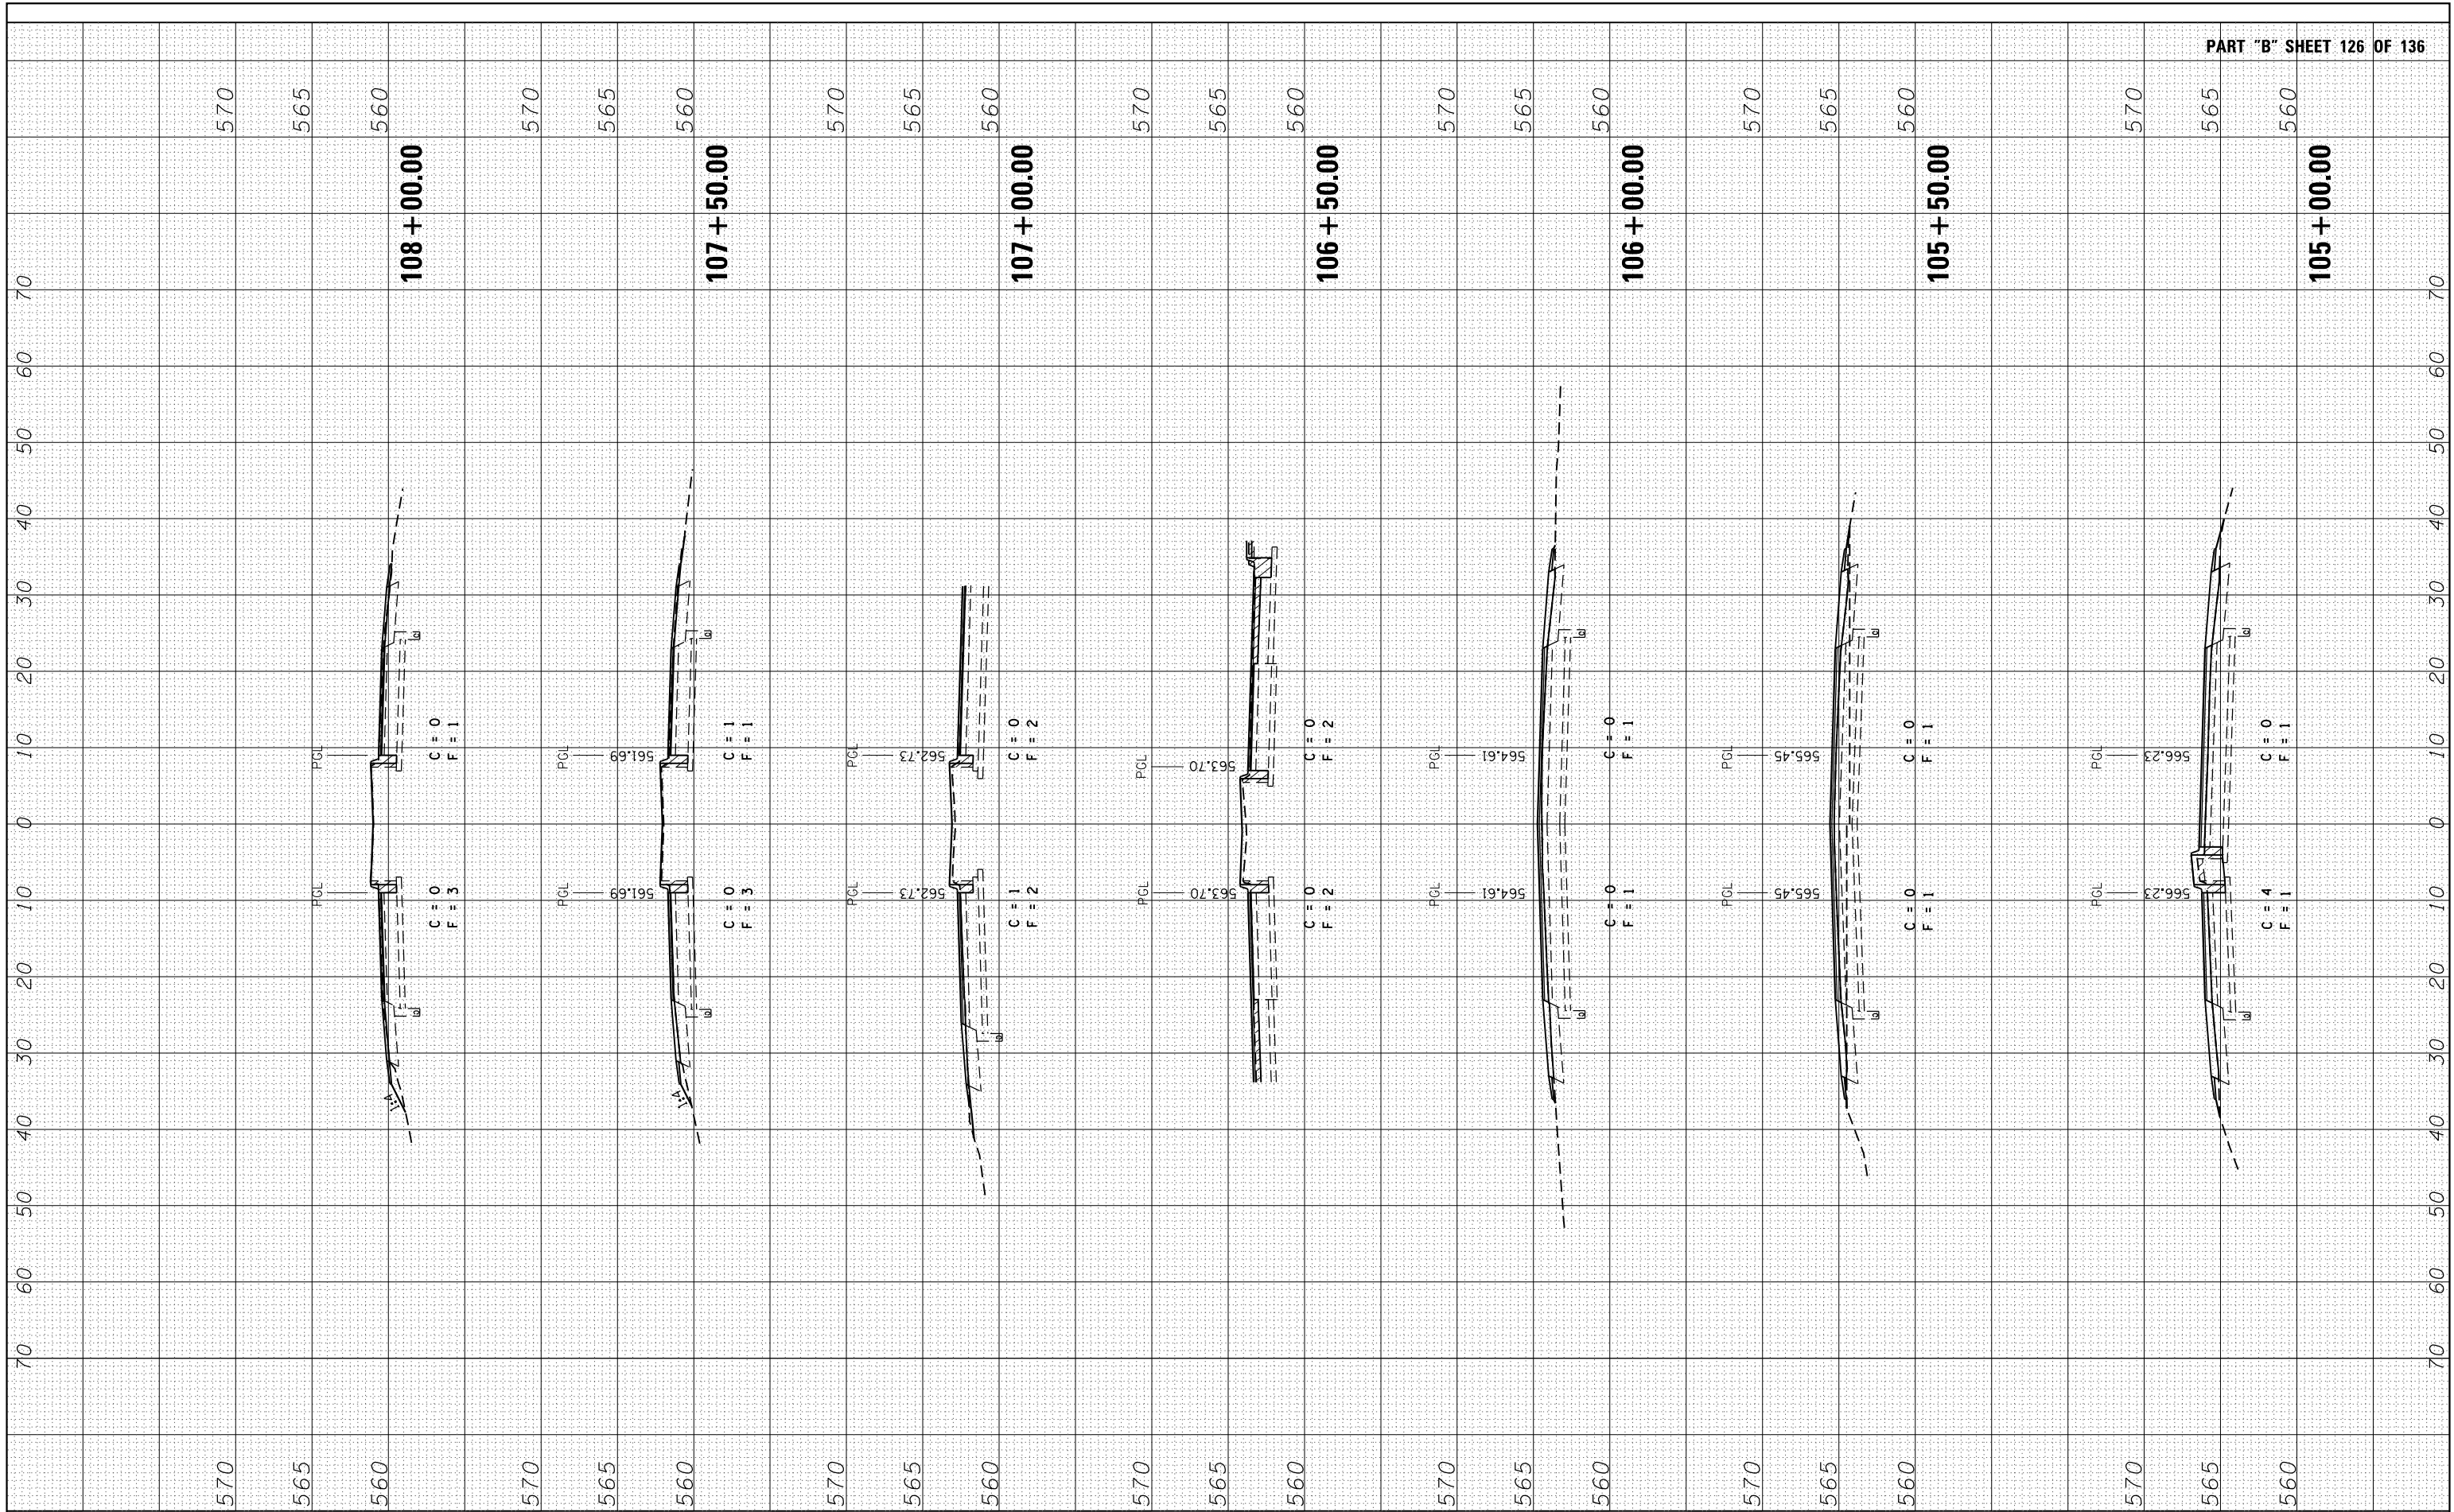

FILE NAME -	USER NAME = sparksgw	DESIGNED - BTM	REVISED -
es:\pw\work\pwidot\sparksgw\d0360033\0672C90.shp...x	chi2.dgn	DRAWN - BTM	REVISED -
	PLOT SCALE = 20.0000' / in.	CHECKED - JSA	REVISED -
	PLOT DATE = Sep-06-2013 10:50:28AM	DATE - 9/20/12	REVISED -

**STATE OF ILLINOIS
DEPARTMENT OF TRANSPORTATION**

**CROSS SECTIONS
MECHANICSBURG RD.**

SCALE: SHEET NO. OF SHEETS STA. 105+00 TO STA. 108+00

F.A.I. RTE.	SECTION	COUNTY	TOTAL SHEETS	SHEET NO.
72	.	SANGAMON	194	184
*(84-10-IRS-3,84-10-2RS-4)BR,1			CONTRACT NO. 72C90	
ILLINOIS FED. AID PROJECT				