


FINAL SURVEY NO.	SURVEYED PLOTTED TEMPLATE AREAS CHECKED
BY	DATE
NO.	

ORIGINAL SURVEY NO.	SURVEYED PLOTTED TEMPLATE AREAS CHECKED
BY	DATE
NO.	

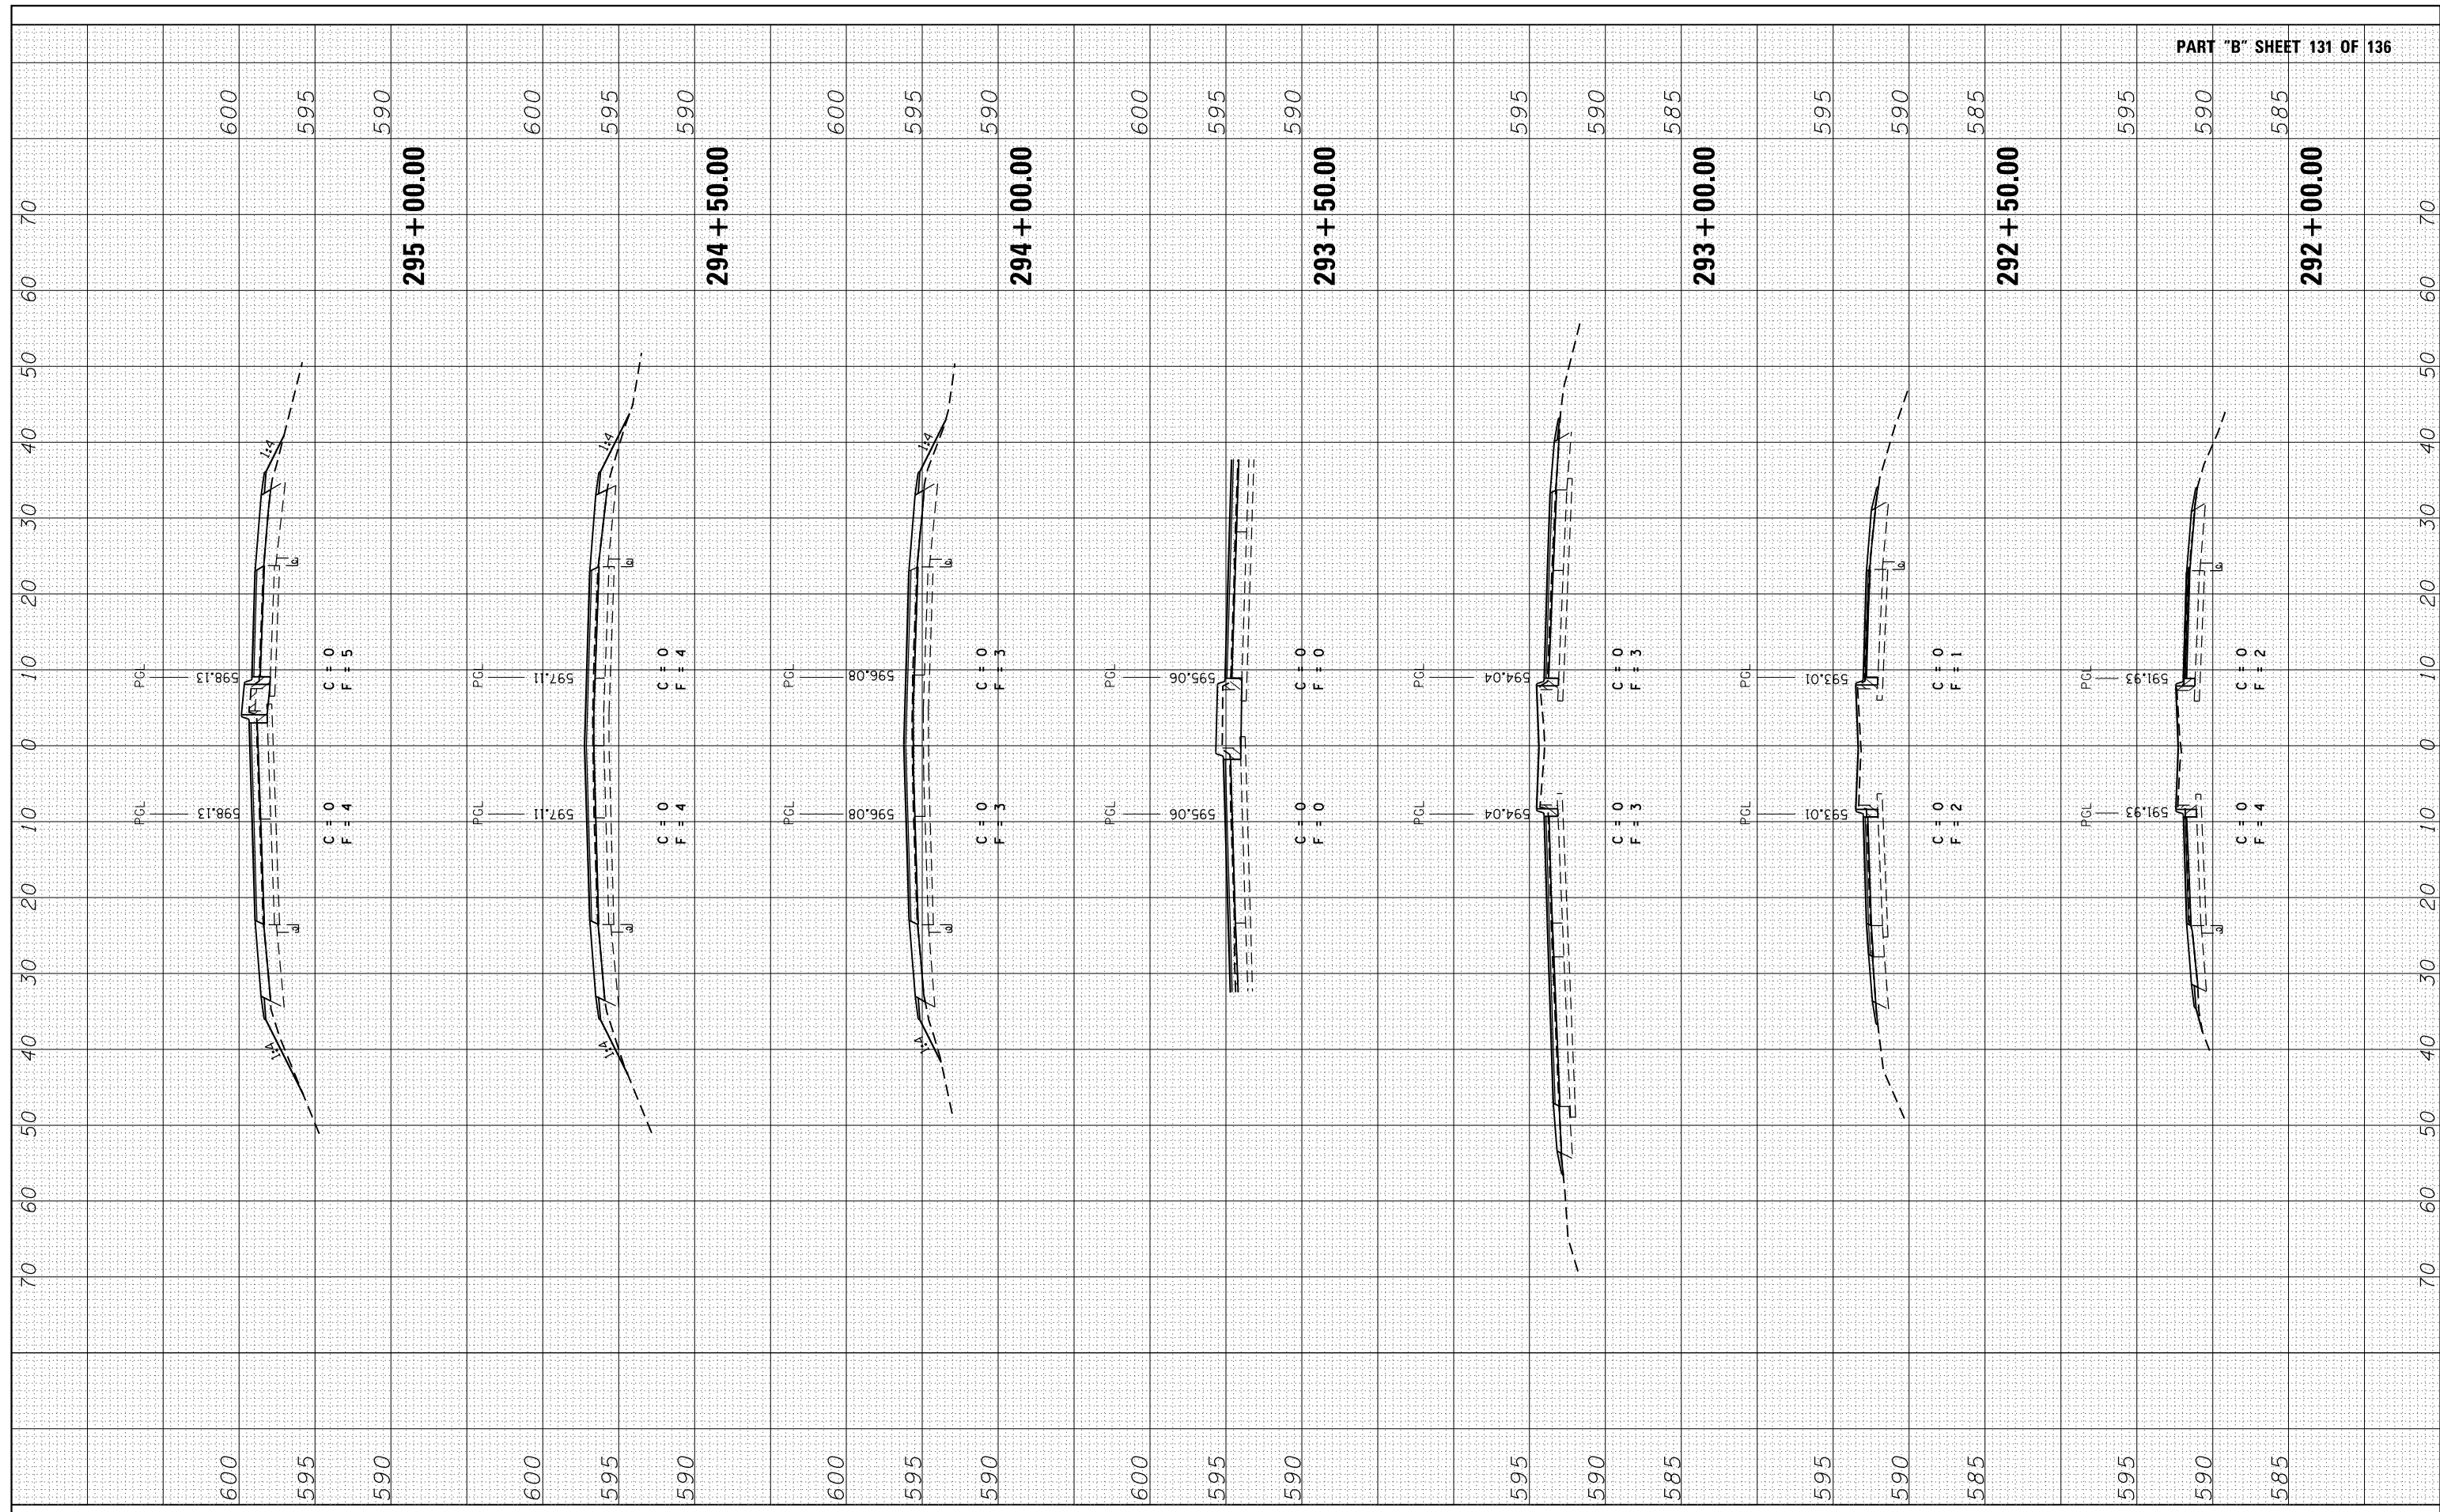

FILE NAME -	USER NAME = sparksgw	DESIGNED - BTM	REVISED -
c:\pw_work\pwidthot\sparksgw\d0359822\0672C90.sh	t-x tr-420.dgn	DRAWN - BTM	REVISED -
	PLOT SCALE = 20.0000' / in.	CHECKED - JSA	REVISED -
	PLOT DATE = Sep-06-2013 09:45:37AM	DATE - 9/20/12	REVISED -

STATE OF ILLINOIS  
DEPARTMENT OF TRANSPORTATION

CROSS SECTIONS  
TR 420 (OVERPASS RD.)

SCALE: SHEET NO. OF SHEETS STA. 292+00 TO STA. 295+00

F.A.I. RT.	SECTION	COUNTY	TOTAL SHEETS	SHEET NO.
72	•	SANGAMON	194	189
•(84-10-IRS-3,84-10-2RS-4)BR,I			CONTRACT NO. 72C90	
ILLINOIS FED. AID PROJECT				