


FINAL SURVEY NO.	SURVEYED PLOTTED TEMPLATE AREAS CHECKED
BY	DATE
NO.	

ORIGINAL SURVEY NO.	SURVEYED PLOTTED TEMPLATE AREAS CHECKED
BY	DATE
NO.	

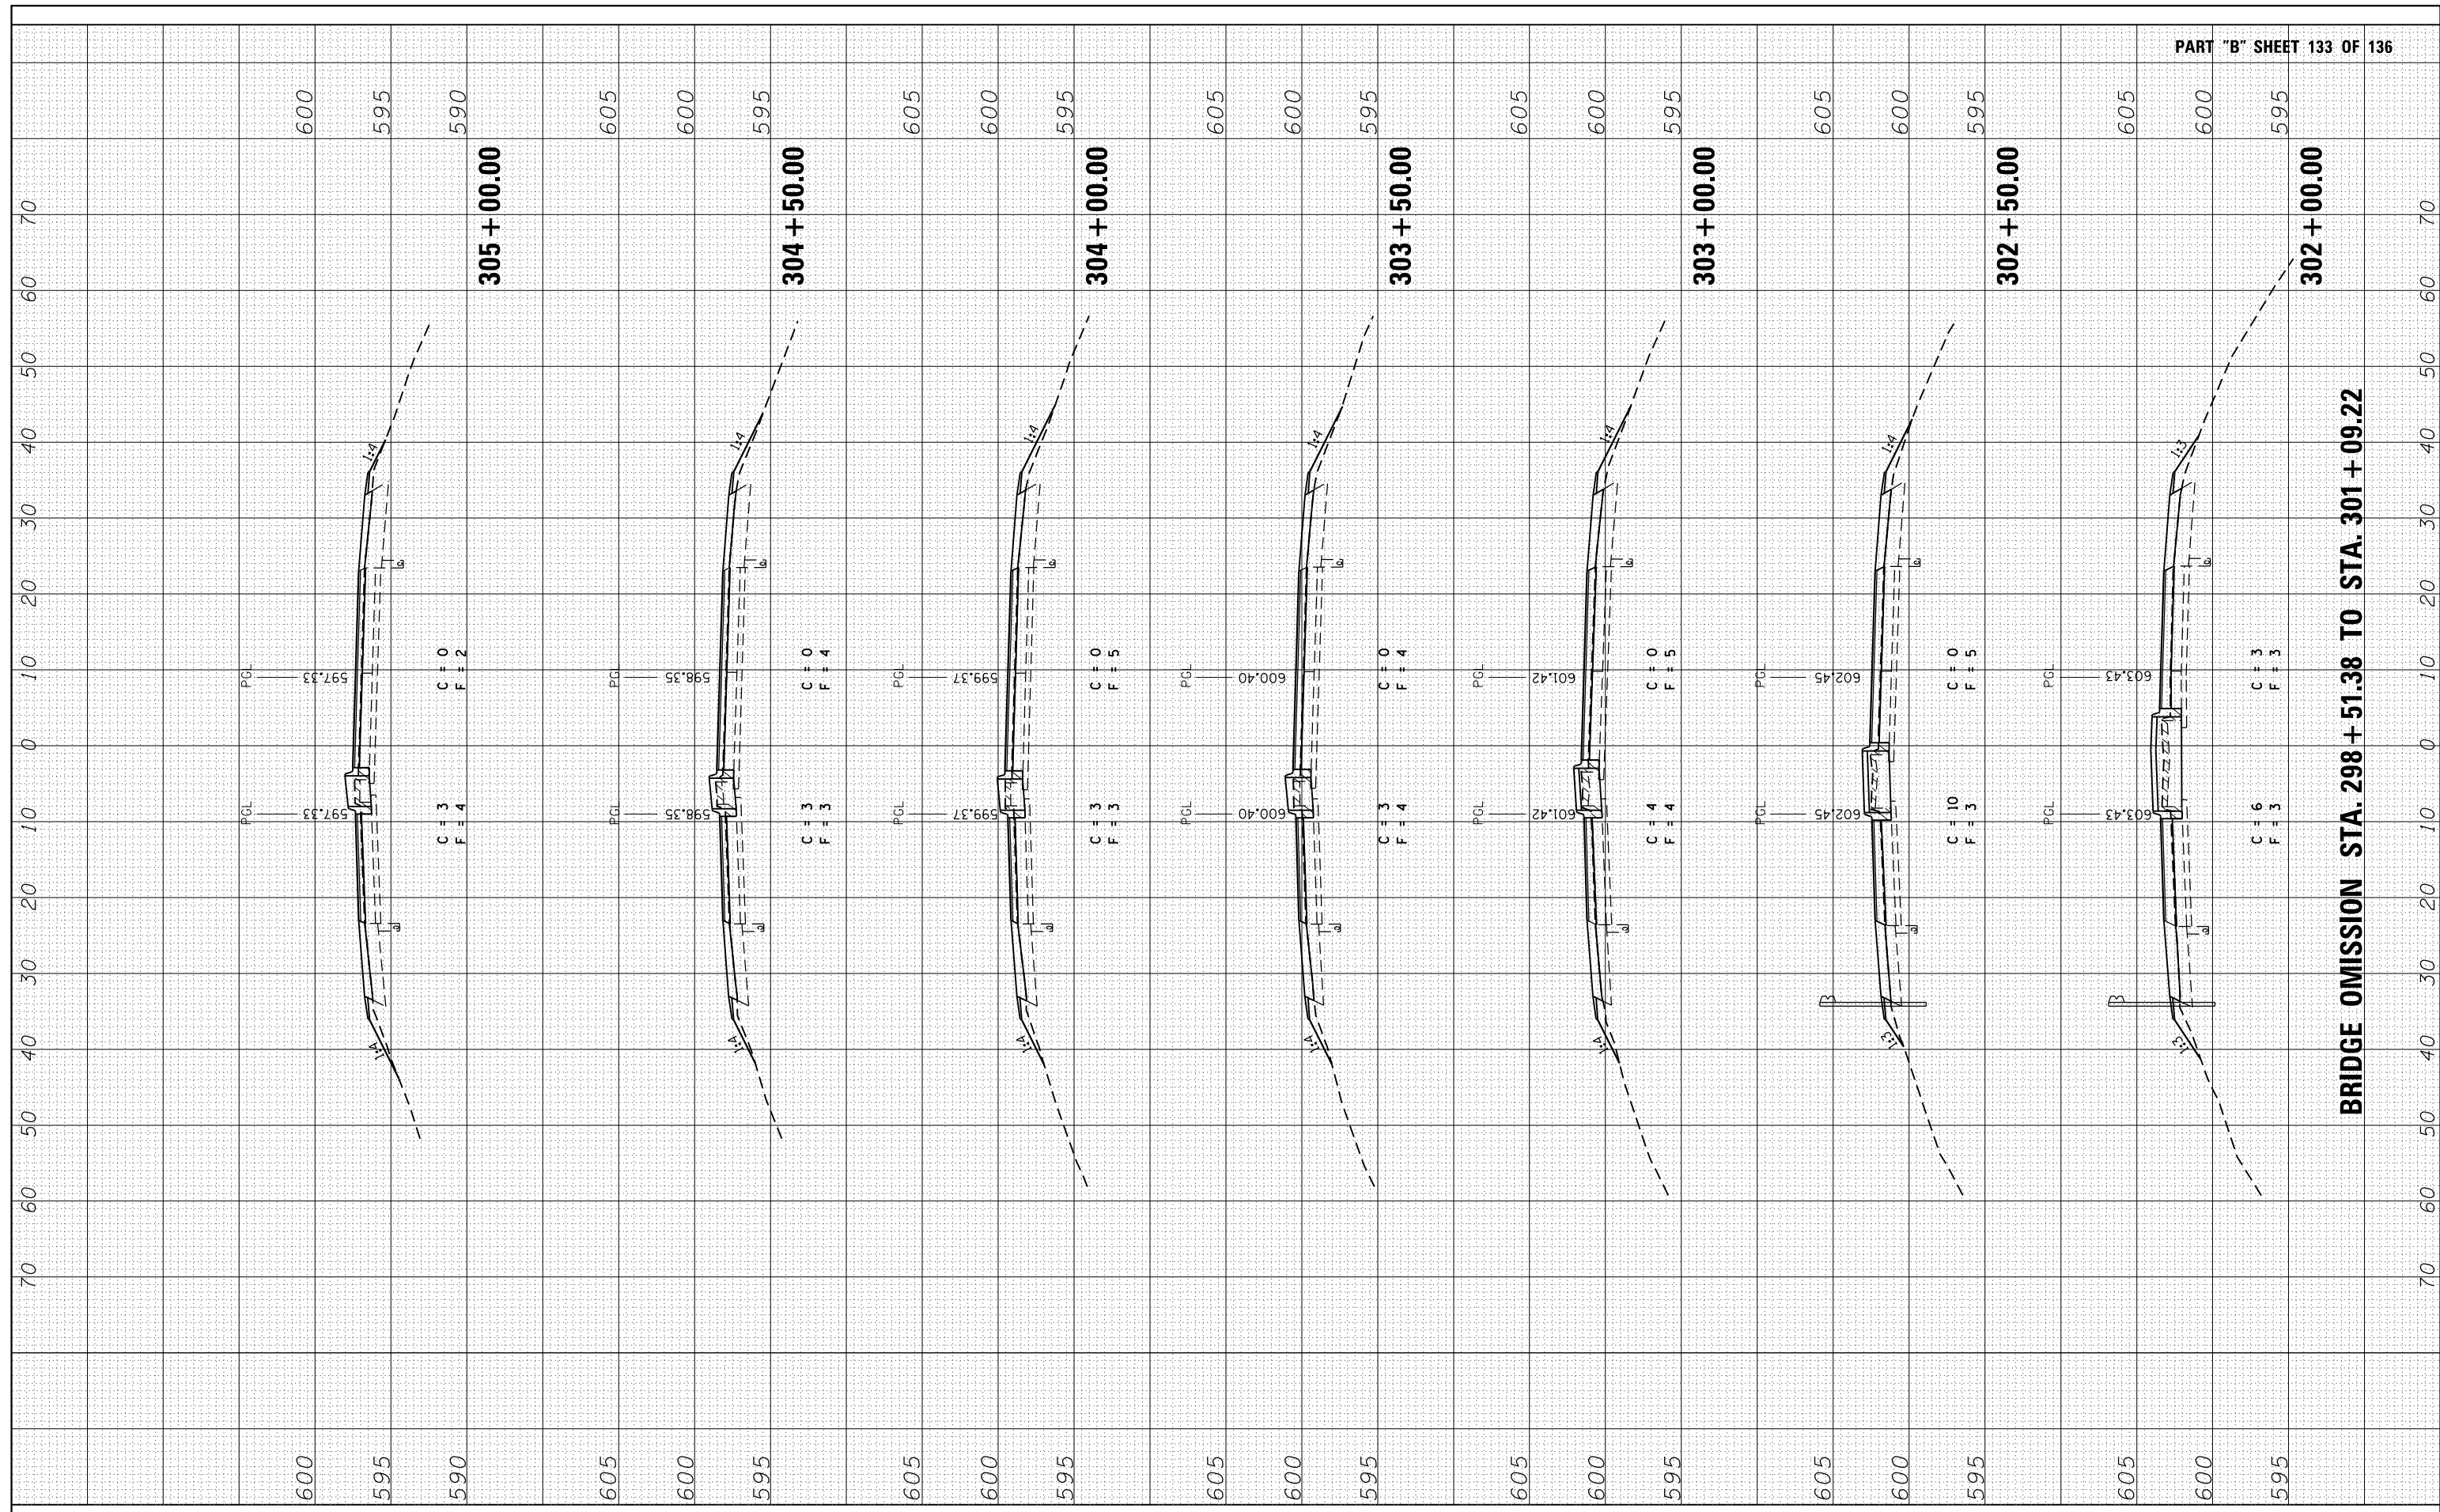

BRIDGE OMISSION STA. 298 + 51.38 TO STA. 301 + 09.22

FILE NAME -	USER NAME = sparksgw	DESIGNED - BTM	REVISED -
es:\pw_work\pwidth\sparksgw\d0359822\0672C90.sh	tr-420.dgn	DRAWN - BTM	REVISED -
	PLOT SCALE = 20.0000' / in.	CHECKED - JSA	REVISED -
	PLOT DATE = Sep-06-2013 09:45:02AM	DATE - 9/20/12	REVISED -

STATE OF ILLINOIS
DEPARTMENT OF TRANSPORTATION

CROSS SECTIONS TR 420 (OVERPASS RD.)			
SCALE:	SHEET NO.	OF SHEETS	STA. 302+00 TO STA. 305+00

F.A.I. RTE.	SECTION	COUNTY	TOTAL SHEETS	SHEET NO.
72	•	SANGAMON	194	191
•(84-10-IRS-3,84-10-2RS-4)BR,1		CONTRACT NO. 72C90		
ILLINOIS FED. AID PROJECT				