


FINAL SURVEY NO.	SURVEYED PLOTTED TEMPLATE AREAS CHECKED	BY	DATE

ORIGINAL SURVEY NO.	SURVEYED PLOTTED TEMPLATE AREAS CHECKED	BY	DATE

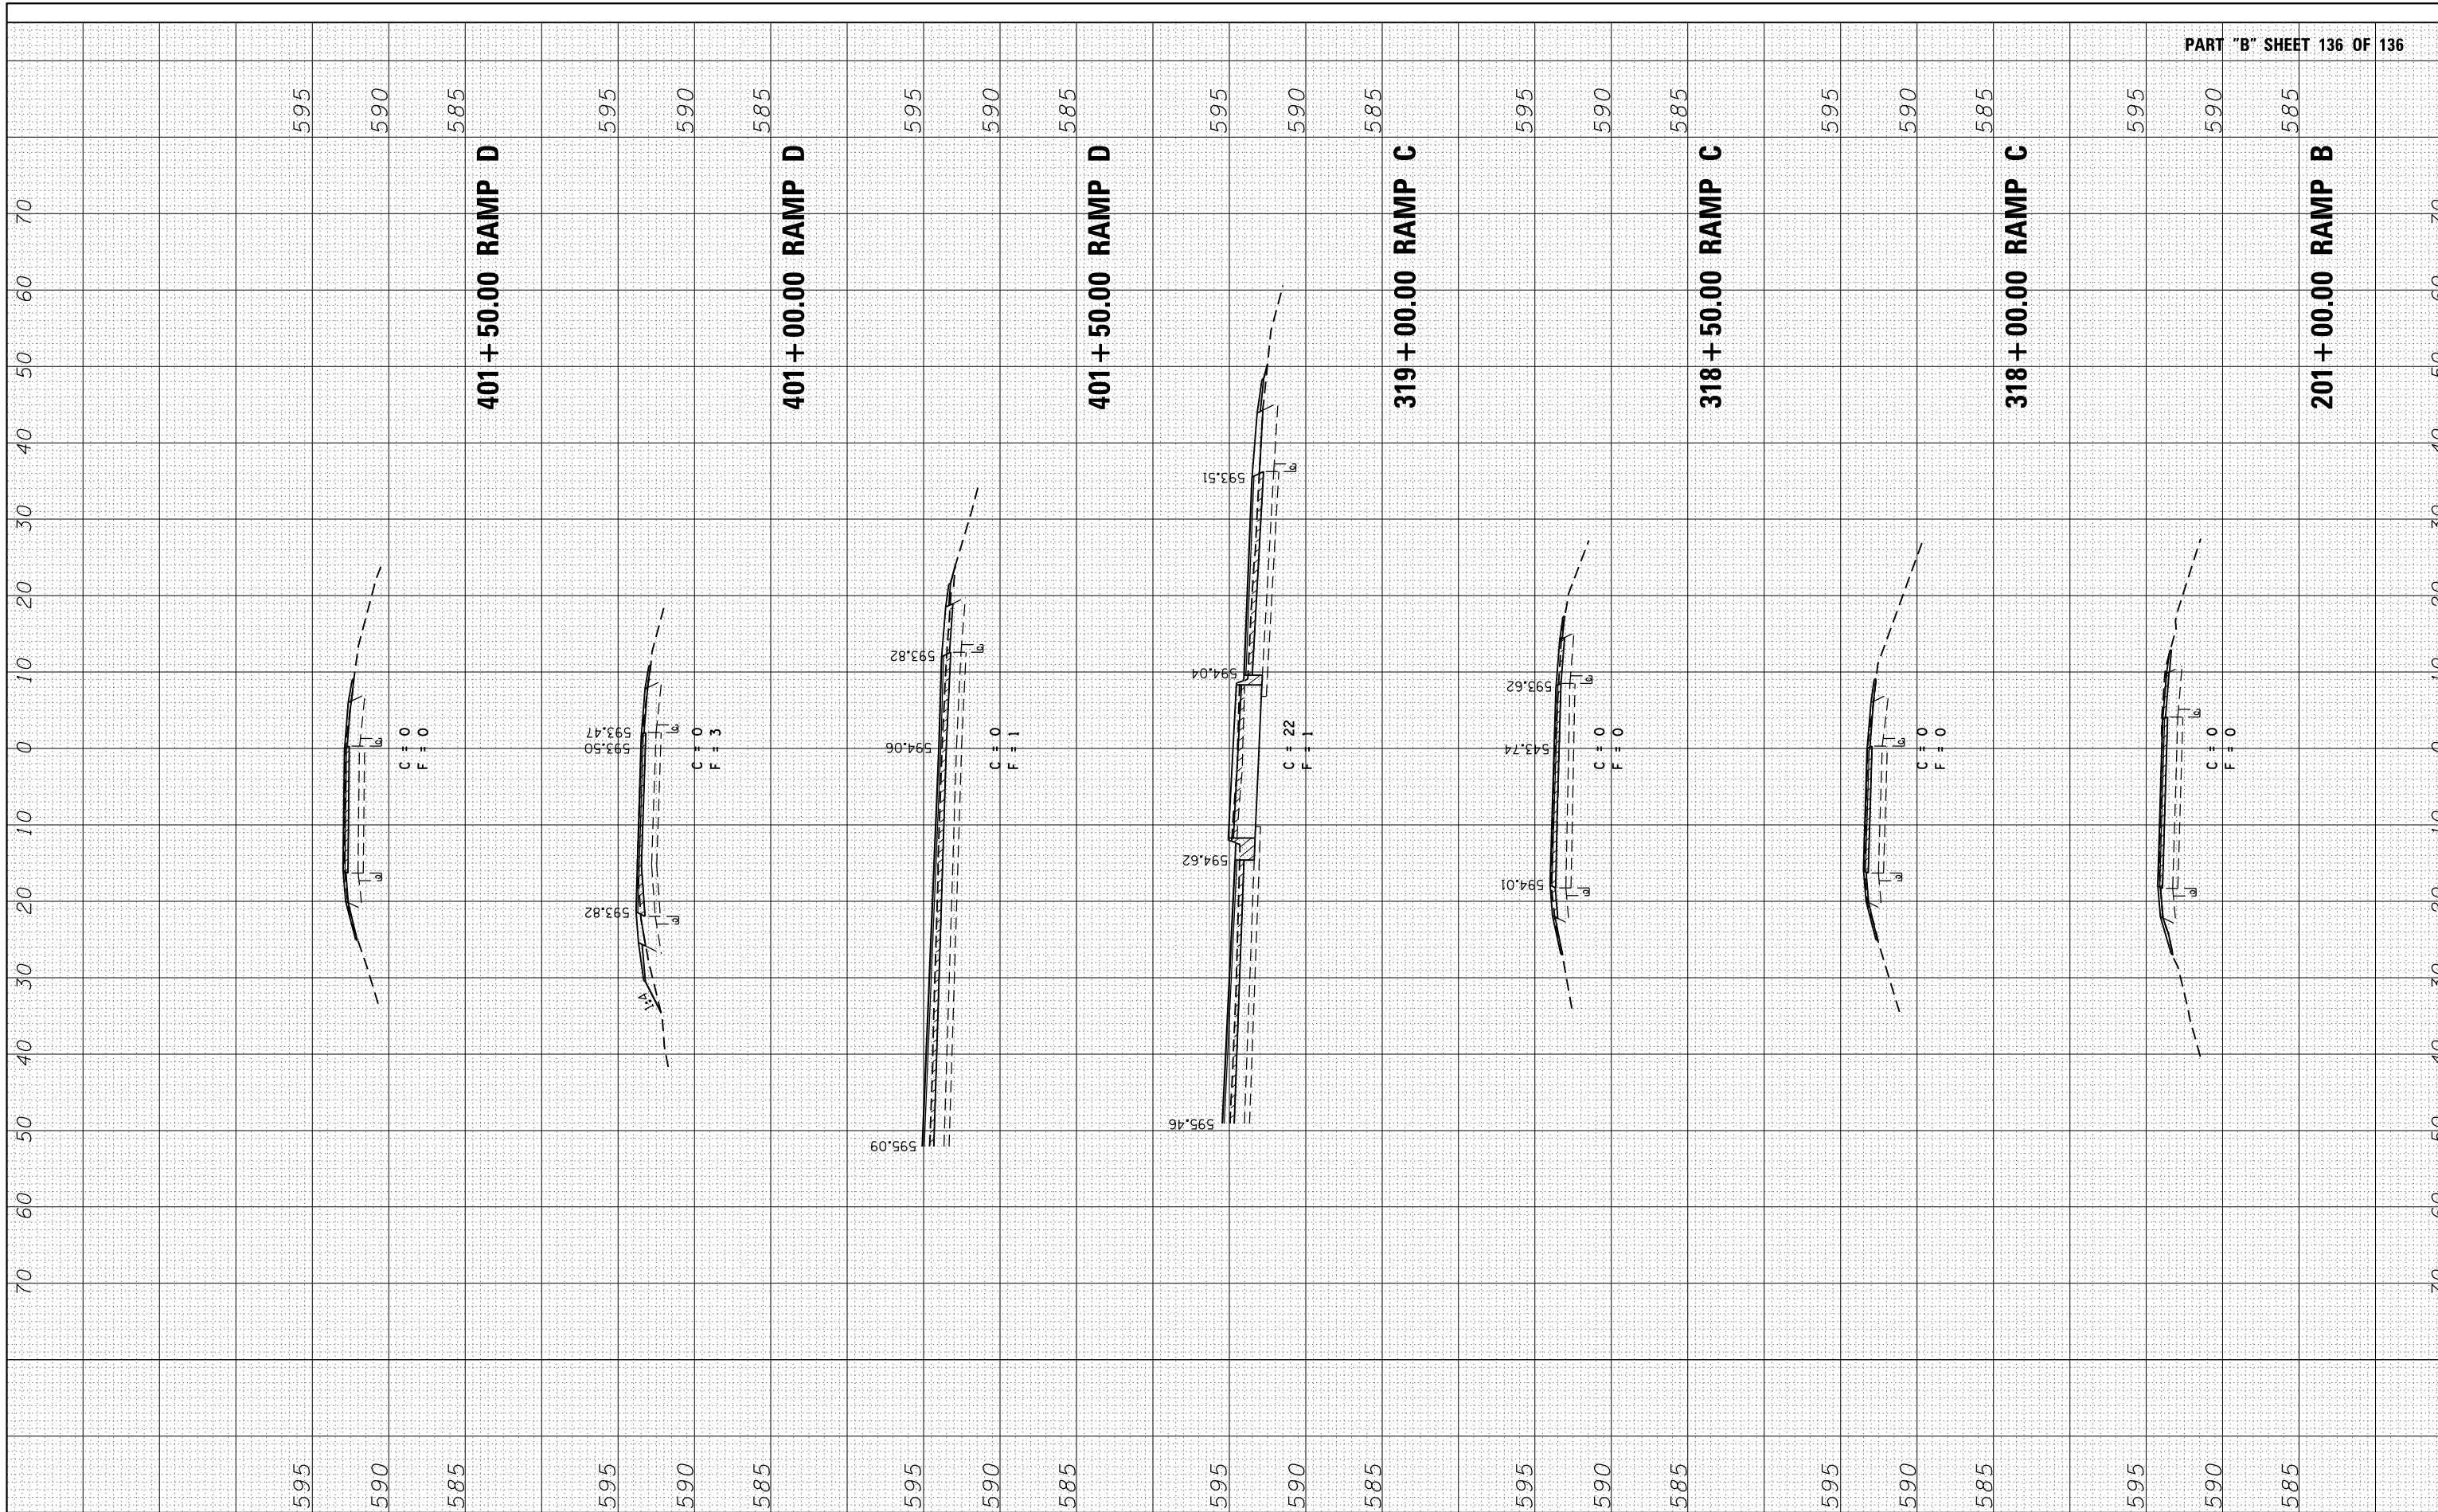

FILE NAME -	USER NAME = sparksgw	DESIGNED - BTM	REVISED -
		DRAWN - BTM	REVISED -
		CHECKED - JSA	REVISED -
		DATE - 9/20/12	REVISED -

**STATE OF ILLINOIS
DEPARTMENT OF TRANSPORTATION**

CROSS SECTIONS TR 420 (OVERPASS RD.)			
SCALE:	SHEET NO.	OF SHEETS	STA. 88+50 TO STA. 91+50

F.A.I. RTE.	SECTION	COUNTY	TOTAL SHEETS	SHEET NO.
72	•	SANGAMON	194	194
•(84-10-IRS-3,84-10-2RS-4)BR,1			CONTRACT NO. 72C90	
ILLINOIS FED. AID PROJECT				