
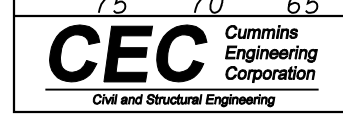


DATE	
BY	
SURVEYED	
PLOTTED	
TEMPLATE	
AREAS	
CHECKED	
FINAL SURVEY	
NOTE BOOK	
NO.	

DATE	
BY	
SURVEYED	
PLOTTED	
TEMPLATE	
AREAS	
CHECKED	
ORIGINAL SURVEY	
NOTE BOOK	
NO.	

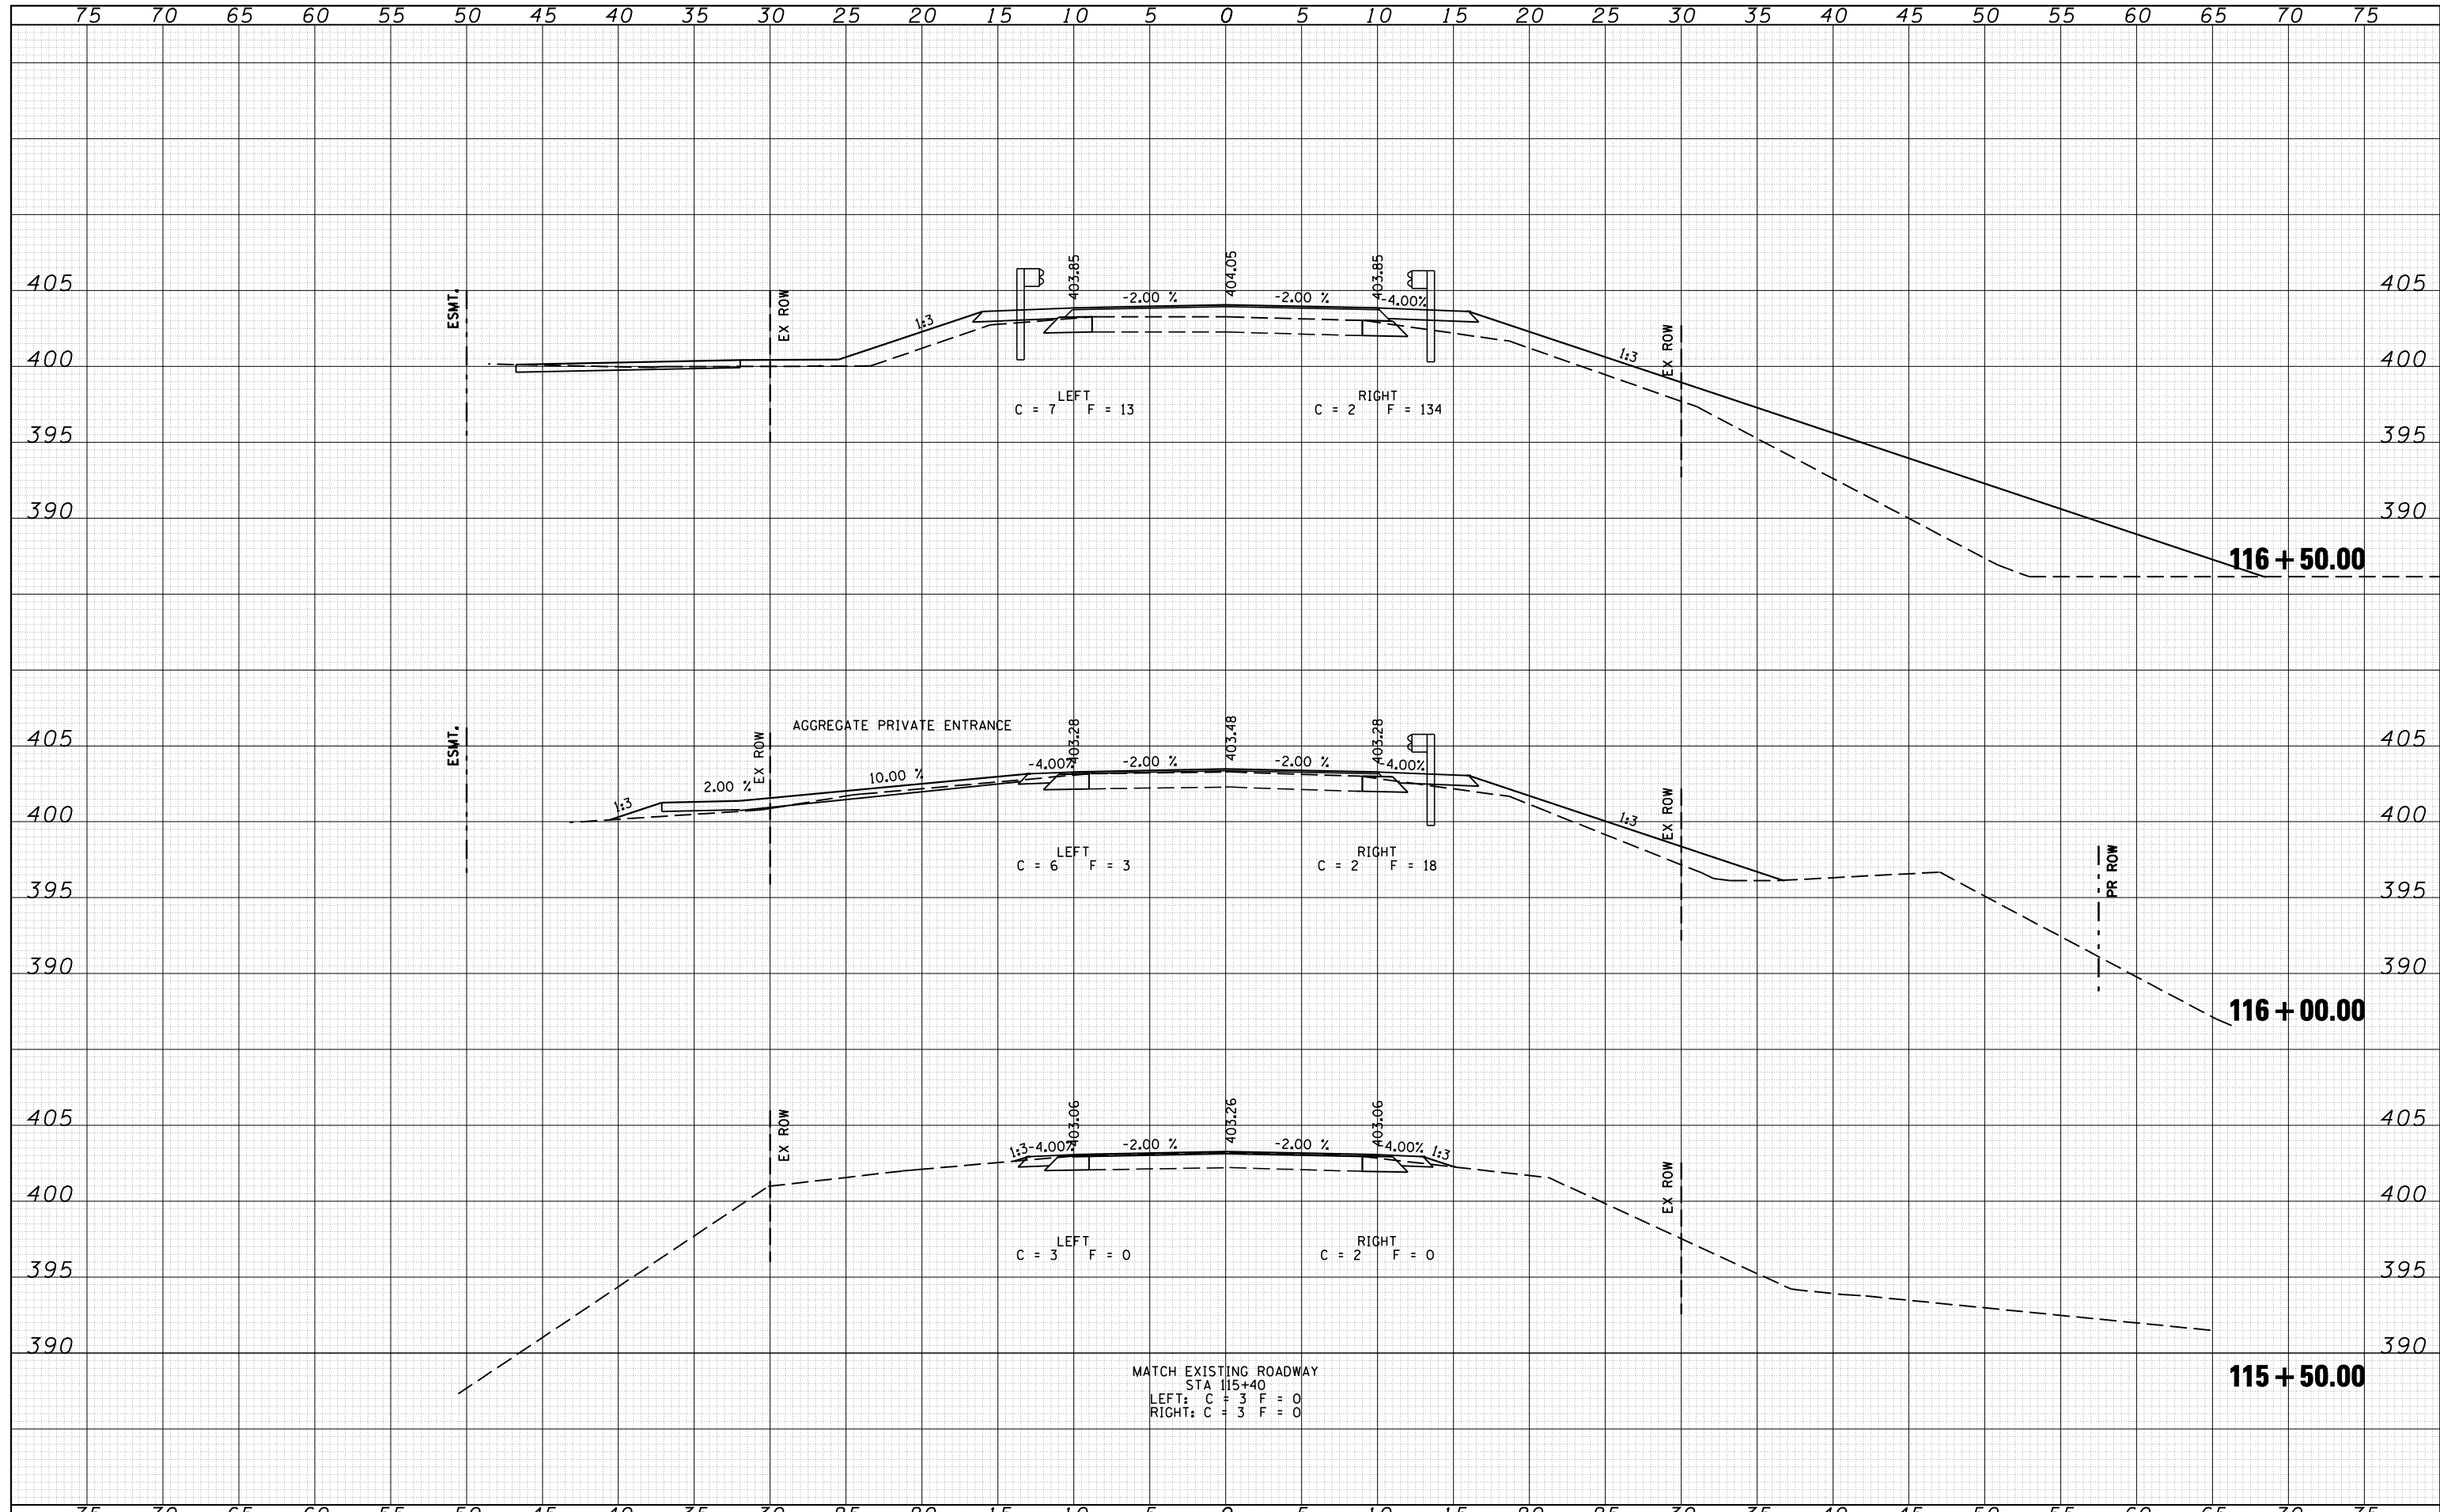

JOB = 2223.5	DESIGNED - NAK	REVISIED -
FILE NAME = D774217-shr-xaOLDUS1.dgn	DRAWN - TJD	REVISIED -
PLOT SCALE = 10.0000 "/td> <td>CHECKED - NAK</td> <td>REVISIED -</td>	CHECKED - NAK	REVISIED -
PLOT DATE = 7/24/2013	DATE - 4/8/2011	REVISIED -

**STATE OF ILLINOIS
DEPARTMENT OF TRANSPORTATION**

CROSS SECTIONS - OLD IL 1		
SCALE:	SHEET NO.	OF SHEETS

SBI RTE.	SECTION	COUNTY	TOTAL SHEETS	SHEET NO.
1B	(12A)B-1	WABASH	52	47
			CONTRACT NO. 74217	