


PROJECT NO.	SECTION	COUNTY	TOTAL SHEETS	SHEET NO.
FA 710	28 HBE-1	MACON	28	24
ILLINOIS PROJECT				

Sheet 14 of 23

BEARING DETAILS	
FA 710 (US 51) OVERT	
LAKE BROOK DRIVE	
SECTION 28 HBE-1	
MACON COUNTY	
STATION 107+09.39	
COLLINS AND RICE	
CONSULTING ENGINEERS	
DESIGNED: E.D.U.	CHECKED: F.S.
DRAWN: K.G.	DATE: 12-6-00

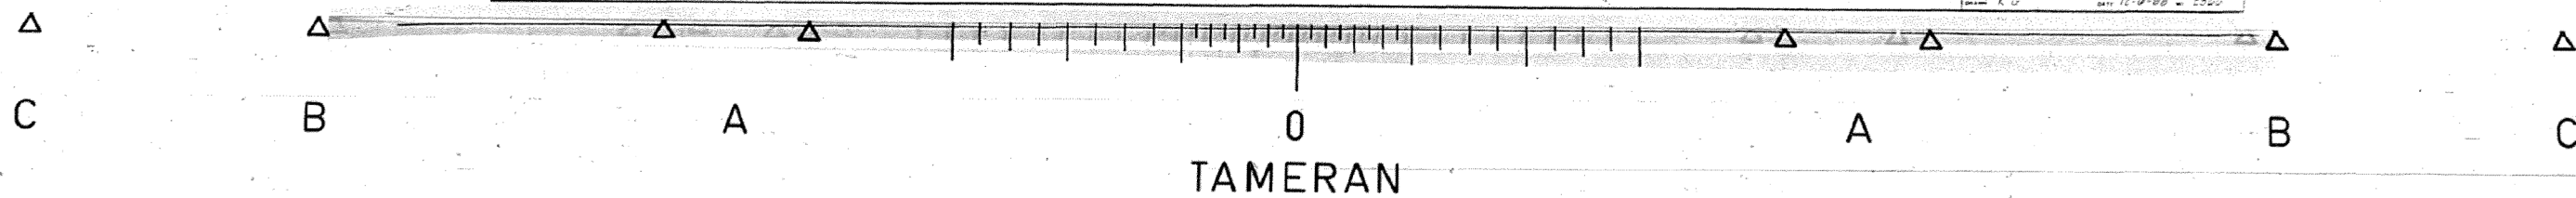

FILE NAME =	USER NAME = steffennk	DESIGNED -	REVISED -	STATE OF ILLINOIS DEPARTMENT OF TRANSPORTATION	EXISTING STRUCTURE PLAN S.N. 058-0007	*D7 BRIDGE PAINTING 2014-4		F.A.P. RTE.	SECTION	COUNTY	TOTAL SHEETS	SHEET NO.
Default	et:\pw_work\p\midot\stefennk\d0348346\074629-sht-plan.dgn	DRAWN -	REVISED -			710	.	MACON	16	9		
	PLOT SCALE = 100.0000' / in.	CHECKED -	REVISED -			CONTRACT NO. 74629						
	PLOT DATE = 8/23/2013	DATE -	REVISED -			SCALE: N/A	SHEET 6 OF 13 SHEETS	STA.	TO STA.	ILLINOIS FED. AID PROJECT		