


ROUTE NO.	SECTION	COUNTY	TOTAL SHEETS	SHEET NO.
710	48 HBR	MACON	16	15

Sheet 12 of 17

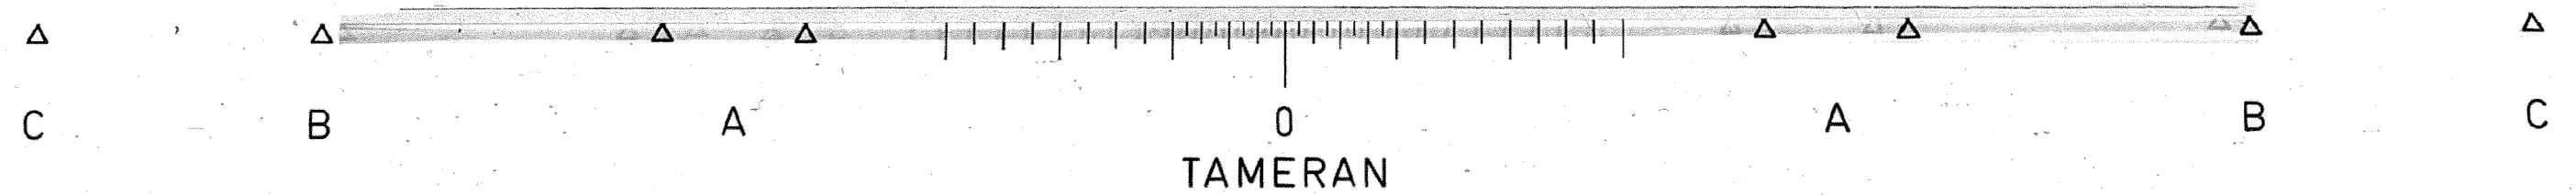

FILE NAME =	USER NAME = steffennk	DESIGNED -	REVISED -	STATE OF ILLINOIS DEPARTMENT OF TRANSPORTATION	EXISTING STRUCTURE PLAN S.N. 058-0008	F.A.P. RTE.	SECTION	COUNTY	TOTAL SHEETS	SHEET NO.	
Default	ei:\pw_work\p\midot\stefennk\d0348346\074629-sht-plan.dgn	DRAWN -	REVISED -			710	.	MACON	16	15	
	PLOT SCALE = 100.0000' / in.	CHECKED -	REVISED -			CONTRACT NO. 74629					
	PLOT DATE = 8/23/2013	DATE -	REVISED -			ILLINOIS FED. AID PROJECT					