


EXISTING I-64 MAINLINE
 STA. 87+58.20 TO STA. 100+62.55 (EB)
 STA. 87+46.38 TO STA. 100+72.52 (WB)

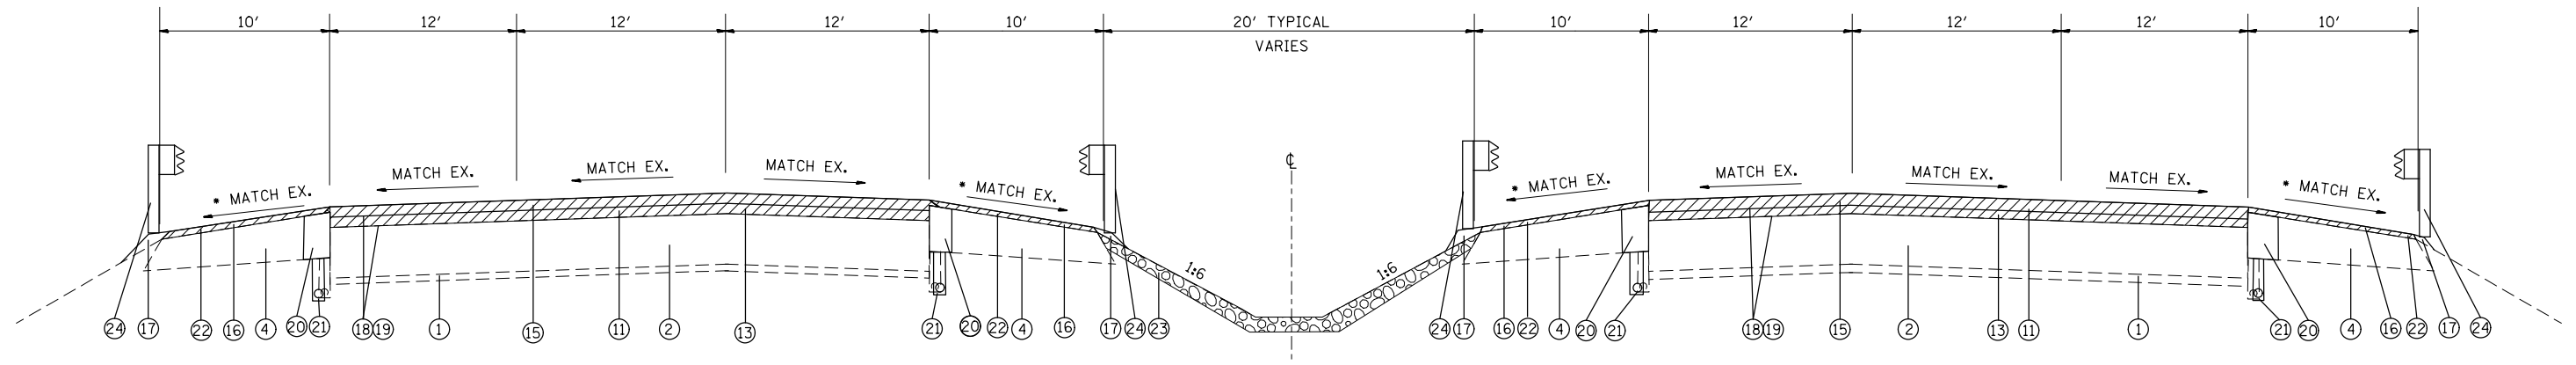

PROPOSED I-64 MAINLINE
 STA. 87+58.20 TO STA. 100+62.55 (EB)
 STA. 87+46.38 TO STA. 100+72.52 (WB)

• MATCH EX. (RANGE 4% TO 6%)

• MATCH EX. (RANGE 4% TO 6%) UNLESS SUPERELEVATED

LEGEND

- | | |
|-------------------------------------------------------------|-------------------------------------------------|
| ① EXISTING STABILIZED SUB-BASE 4" | ⑮ PROPOSED HMA SURFACE COURSE, SMA N80 POLY, 2" |
| ② EXISTING CONTINUOUSLY REINFORCED PCC PAVEMENT, 8" | ⑯ PROPOSED HMA SHOULDERS, (TONS) |
| ③ EXISTING HMA OVERLAY 3 1/4" | ⑰ PROPOSED AGGREGATE WEDGE SHOULDERS, TYPE B |
| ④ EXISTING HMA SHOULDERS +/- 12" | ⑱ PROPOSED BITUMINOUS MATERIALS (PC) |
| ⑤ EXISTING PIPE UNDERDRAIN, 6" | ⑲ PROPOSED AGGREGATE MATERIALS (PC) |
| ⑥ EXISTING HMA OVERLAY 5" | ⑳ PROPOSED SHOULDER REMOVAL AND REPLACEMENT, 5" |
| ⑦ EXISTING GUARDRAIL | ㉑ PROPOSED PIPE UNDERDRAIN 6" |
| ⑧ EXISTING HIGH TENSION CABLE MEDIAN BARRIER | ㉒ PROPOSED HMA SURFACE REMOVAL 1 1/2" |
| ⑨ EXISTING MOW STRIP | ㉓ PROPOSED RIPRAP RR2 & FILTER FABRIC |
| ⑩ EXISTING RIPRAP | ㉔ PROPOSED GUARDRAIL |
| ⑪ PROPOSED HMA SURFACE REMOVAL 3 1/4" | ㉕ PROPOSED HIGH TENSION CABLE MEDIAN BARRIER |
| ⑫ PROPOSED HMA SURFACE REMOVAL 5" | |
| ⑬ PROPOSED HMA BINDER COURSE, POLY IL 19.0, FG, N90, 2 1/4" | |
| ⑭ PROPOSED HMA BINDER COURSE, POLY IL 19.0, FG, N90, 3" | |

OMISSIONS

- 18TH STREET - STA. 87+58.20 TO STA. 89+03.37 (EB)
 STA. 87+46.38 TO STA. 88+91.55 (WB)
- BAUGH AVENUE - STA. 94+45.93 TO STA. 96+19.47 (EB)
 STA. 93+66.41 TO STA. 95+46.98 (WB)
- RAILROAD - STA. 97+91.11 TO STA. 100+62.55 (EB)
 STA. 97+99.85 TO STA. 100+72.52 (WB)

NOTES:
 ON RAMP I-64 EB STA. 87+58.20 TO STA. 92+33
 EXIT RAMP I-64 WB STA. 97+91 TO STA. 100+72.52

FILE NAME =	USER NAME = burnsideem	DESIGNED -	REVISED -
et:\pw\work\p\idot\burnsideem\d0146805\d876d22-sht-pln.dgn		DRAWN -	REVISED -
	PLOT SCALE = 100.0000' / 1in.	CHECKED -	REVISED -
	PLOT DATE = 8/16/2013	DATE -	REVISED -

**STATE OF ILLINOIS
 DEPARTMENT OF TRANSPORTATION**

TYPICAL SECTIONS

SCALE: SHEET NO. OF SHEETS STA. TO STA.

F.A.I. RTE.	SECTION	COUNTY	TOTAL SHEETS	SHEET NO.
64	82-(1,2,3,4)RS-1	ST. CLAIR	208	10
CONTRACT NO. 76D22				
FED. ROAD DIST. NO. ILLINOIS FED. AID PROJECT				