


EXISTING I-64 MAINLINE
 STA. 149+90 TO STA. 163+62
 STA. 195+25 TO STA. 213+00
 STA. 232+22 TO STA. 245+32.45

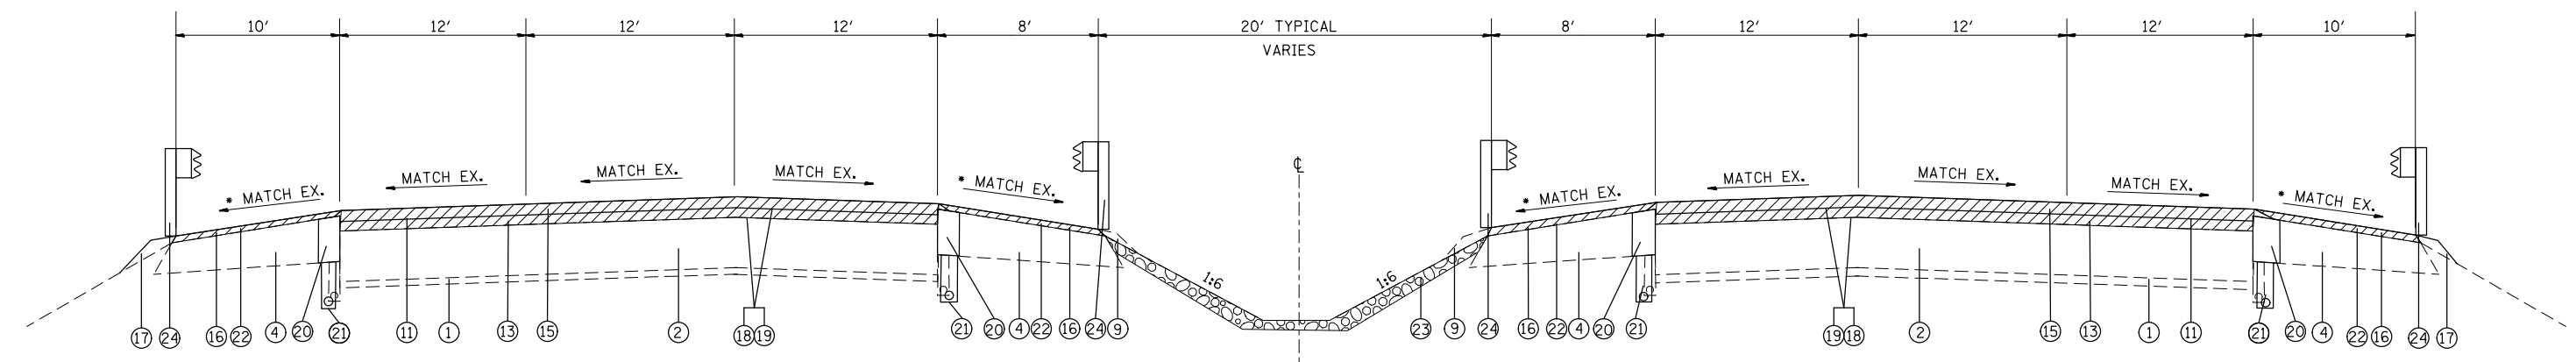

PROPOSED I-64 MAINLINE
 STA. 149+90 TO STA. 163+62
 STA. 195+25 TO STA. 213+00
 STA. 232+22 TO STA. 245+32.45

* MATCH EX. (RANGE 4% TO 6%)

* MATCH EX. (RANGE 4% TO 6%) UNLESS SUPERELEVATED

LEGEND

- ① EXISTING STABILIZED SUB-BASE 4"
- ② EXISTING CONTINUOUSLY REINFORCED PCC PAVEMENT, 8"
- ③ EXISTING HMA OVERLAY 3 1/4"
- ④ EXISTING HMA SHOULDERS +/- 12"
- ⑤ EXISTING PIPE UNDERDRAIN, 6"
- ⑥ EXISTING HMA OVERLAY 5"
- ⑦ EXISTING GUARDRAIL
- ⑧ EXISTING HIGH TENSION CABLE MEDIAN BARRIER
- ⑨ EXISTING MOW STRIP
- ⑩ EXISTING RIPRAP
- ⑪ PROPOSED HMA SURFACE REMOVAL 3 1/4"
- ⑫ PROPOSED HMA SURFACE REMOVAL 5"
- ⑬ PROPOSED HMA BINDER COURSE, POLY IL 19.0, FG, N90, 2 1/4"
- ⑭ PROPOSED HMA BINDER COURSE, POLY IL 19.0, FG, N90, 3"
- ⑮ PROPOSED HMA SURFACE COURSE, SMA N80 POLY, 2"
- ⑯ PROPOSED HMA SHOULDERS, (TONS)
- ⑰ PROPOSED AGGREGATE WEDGE SHOULDERS, TYPE B
- ⑱ PROPOSED BITUMINOUS MATERIALS (PC)
- ⑲ PROPOSED AGGREGATE MATERIALS (PC)
- ⑳ PROPOSED SHOULDER REMOVAL AND REPLACEMENT, 5"
- ㉑ PROPOSED PIPE UNDERDRAIN 6"
- ㉒ PROPOSED HMA SURFACE REMOVAL 1 1/2"
- ㉓ PROPOSED RIPRAP RR2 & FILTER FABRIC
- ㉔ PROPOSED GUARDRAIL
- ㉕ PROPOSED HIGH TENSION CABLE MEDIAN BARRIER

OMISSIONS

37TH STREET - STA. 157+89 TO STA. 158+97.67 (EB)
 STA. 157+78.41 TO STA. 158+87.08 (WB)

NOTES:

SEE HIGH TENSION CABLE MEDIAN SCHEDULE FOR EXACT LOCATIONS

EXIT RAMP FOR I-64 EB STA. 195+25 TO STA. 199+05
 ON RAMP FOR I-64 WB STA. 195+25 TO STA. 212+94
 ON RAMP FOR I-64 EB STA. 210+00 TO STA. 213+00

FILE NAME =	USER NAME = burnsideem	DESIGNED -	REVISED -
et:\pw\work\p\dot\burnsideem\d0146805\d876d22-sht-plan.dgn		DRAWN -	REVISED -
	PLOT SCALE = 100.0000' / 1in.	CHECKED -	REVISED -
	PLOT DATE = 8/16/2013	DATE -	REVISED -

**STATE OF ILLINOIS
 DEPARTMENT OF TRANSPORTATION**

TYPICAL SECTIONS

SCALE: SHEET NO. OF SHEETS STA. TO STA.

F.A.I. RTE.	SECTION	COUNTY	TOTAL SHEETS	SHEET NO.
64	82-(1,2,3,4)RS-1	ST. CLAIR	208	13
CONTRACT NO. 76D22				
FED. ROAD DIST. NO. ILLINOIS FED. AID PROJECT				