


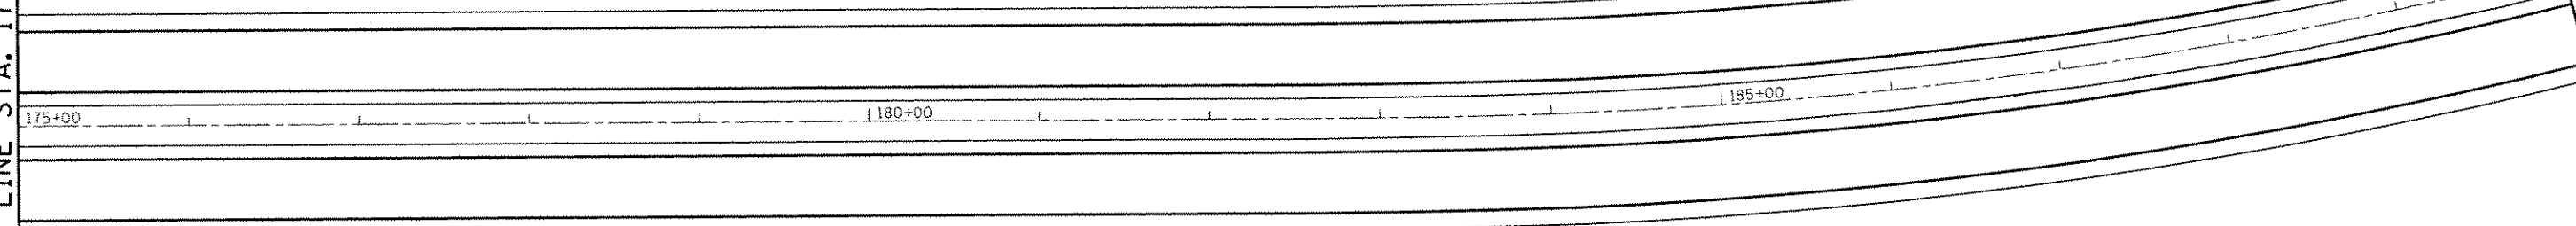

MATCH LINE STA. 175+00

MATCH LINE 190+00



LEGEND

- ◆ TEMPORARY DITCH CHECK- ROLLED EXCELSIOR, SILT WEDGES/PANELS
- ⊕ INLET AND PIPE PROTECTION- STRAW BALES, FILTER FABRIC, AGGREGATES

NOTE:

EACH TEMPORARY DITCH CHECK IS 20'-3" IN LENGTH.

FILE NAME c:\pwwork\pwwork\burnsideem\0146805\d	USER NAME burnsideem	DESIGNED -	REVISED -	STATE OF ILLINOIS DEPARTMENT OF TRANSPORTATION	SWPPP PLAN SHEET	F.A.I. RTE. 64	SECTION 82-11.2,3,4RS-1	COUNTY ST. CLAIR	TOTAL SHEETS 208	SHEET NO. 506	
PLOT SCALE 100.0000 / in.	DRAWN -	CHECKED -	REVISED -			SCALE: 50'-1"	SHEET NO. OF SHEETS STA. TO STA.	FED. ROAD DIST. NO. ILLINOIS FED. AID PROJECT			
PLOT DATE 9/5/2013	DATE -	REVISED -	REVISED -			CONTRACT NO. 76022					