
3

Ŋ

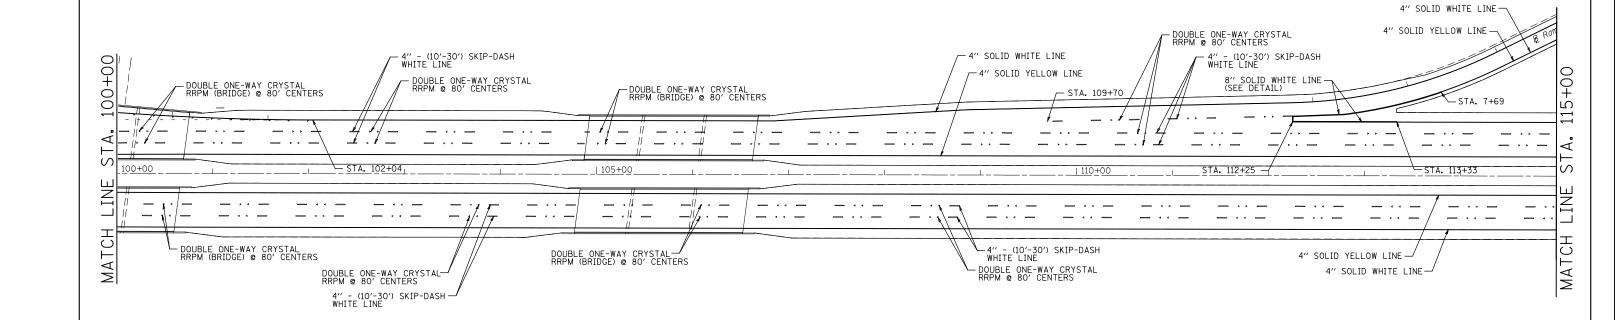

NOTE: ALL PAVEMENT MARKING ON STRUCTURES SHALL BE "PREFORMED PLASTIC PM, TYPE B" (WITH GROOVING), CONCRETE SURFACE ONLY.

SEE IDOT STANDARDS FOR ENTRANCE AND EXIT RAMPS

50′	o	50′	10
SCALE:	1" = 50"		

FILE NAME =	USER NAME = burnsideem	DESIGNED -	REVISED -			F.A.I	SECTION	COUNTY TOTAL SHEET
c:\pw_work\pwidot\burnsideem\d0146805\d	876d22-sht-pmk.dgn	DRAWN -	REVISED -	STATE OF ILLINOIS	PAVEMENT MARKING SHEET	64	82-(1,2,3,4)RS-1	ST. CLAIR 208 52
	PLOT SCALE = 100.0000 '/ in.	CHECKED -	REVISED -	DEPARTMENT OF TRANSPORTATION				CONTRACT NO. 76D22
	PLOT DATE = 8/16/2013	DATE -	REVISED -		SCALE: 50'=1" SHEET NO. OF SHEETS STA. TO STA.	FED. R	OAD DIST. NO. TILINOIS FED.	AID PROJECT