



PRE-STAGE TYPICAL SECTION

• NOTE:
SHOULDER TO BE RECONSTRUCTED
SEE PLANS FOR LOCATIONS

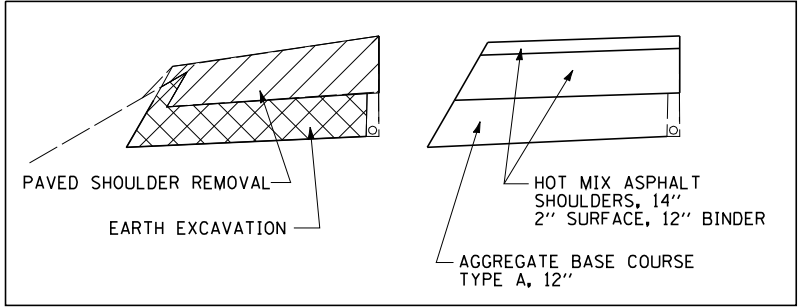

DETAIL - SHOULDER REPLACEMENT

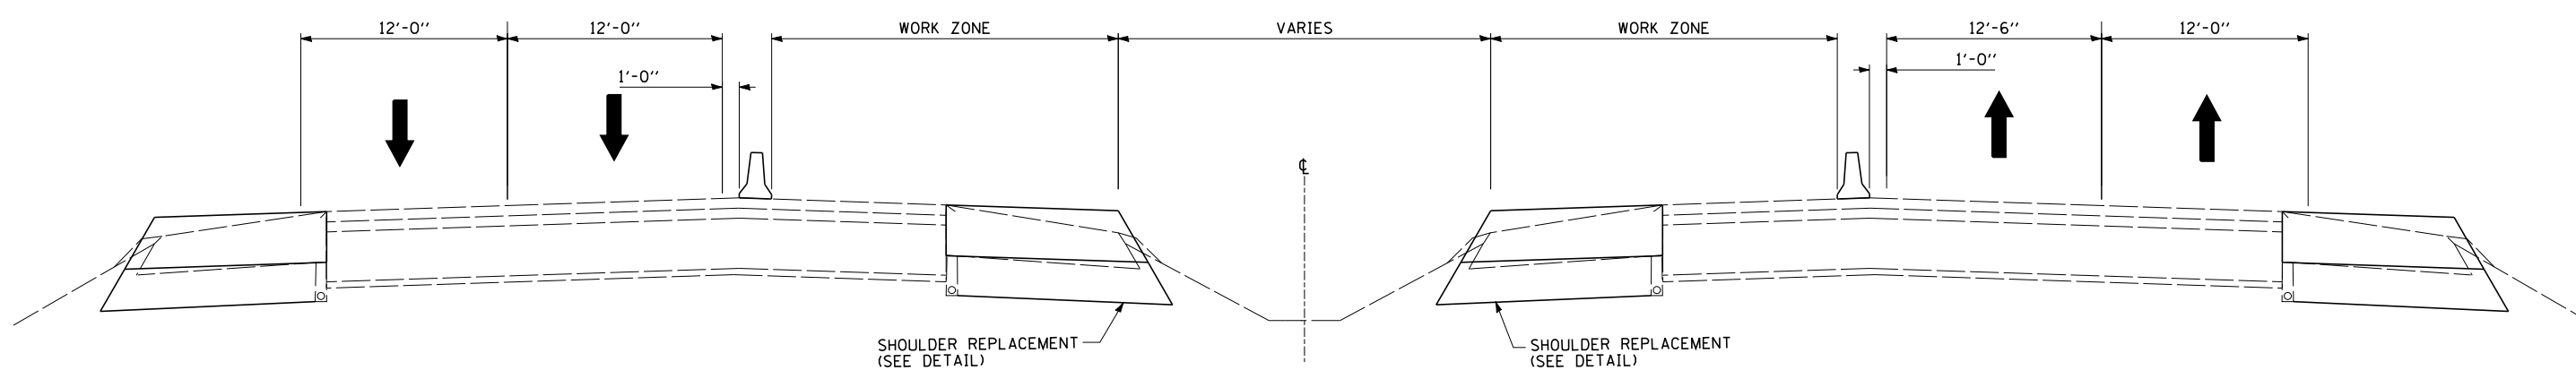

STAGE I TYPICAL SECTION

• NOTE:
SHOULDER TO BE RECONSTRUCTED
SEE PLANS FOR LOCATIONS

NOTE:
TYPICALS LOCATED BETWEEN STRUCTURES
(SEE PLANS)

FILE NAME = #FILEL#	USER NAME = #USER#	DESIGNED - MBH	REVISED -	STATE OF ILLINOIS DEPARTMENT OF TRANSPORTATION	STAGE CONSTRUCTION TYPICAL SECTIONS			F.A.I. RTE. 64	SECTION 82-3HB-1	COUNTY ST. CLAIR	TOTAL SHEETS 208	SHEET NO. 72
	PLOT SCALE = #SCALE#	CHECKED - SJH	REVISED -		SCALE:	SHEET NO. 1 OF 2 SHEETS	STA.	TO STA.	CONTRACT NO. 76D22			
	PLOT DATE = #DATE#	DRAWN - MBH	REVISED -		FED. ROAD DIST. NO. 8 ILLINOIS FED. AID PROJECT							
		CHECKED - SJH	REVISED -									