


- LEGEND**
- WORK ZONE
 - TRAFFIC FLOW ARROW
 - TEMPORARY CONCRETE BARRIER (TYP)
 - TYPE II BARRICADES
 - SHOULDER REPLACEMENT

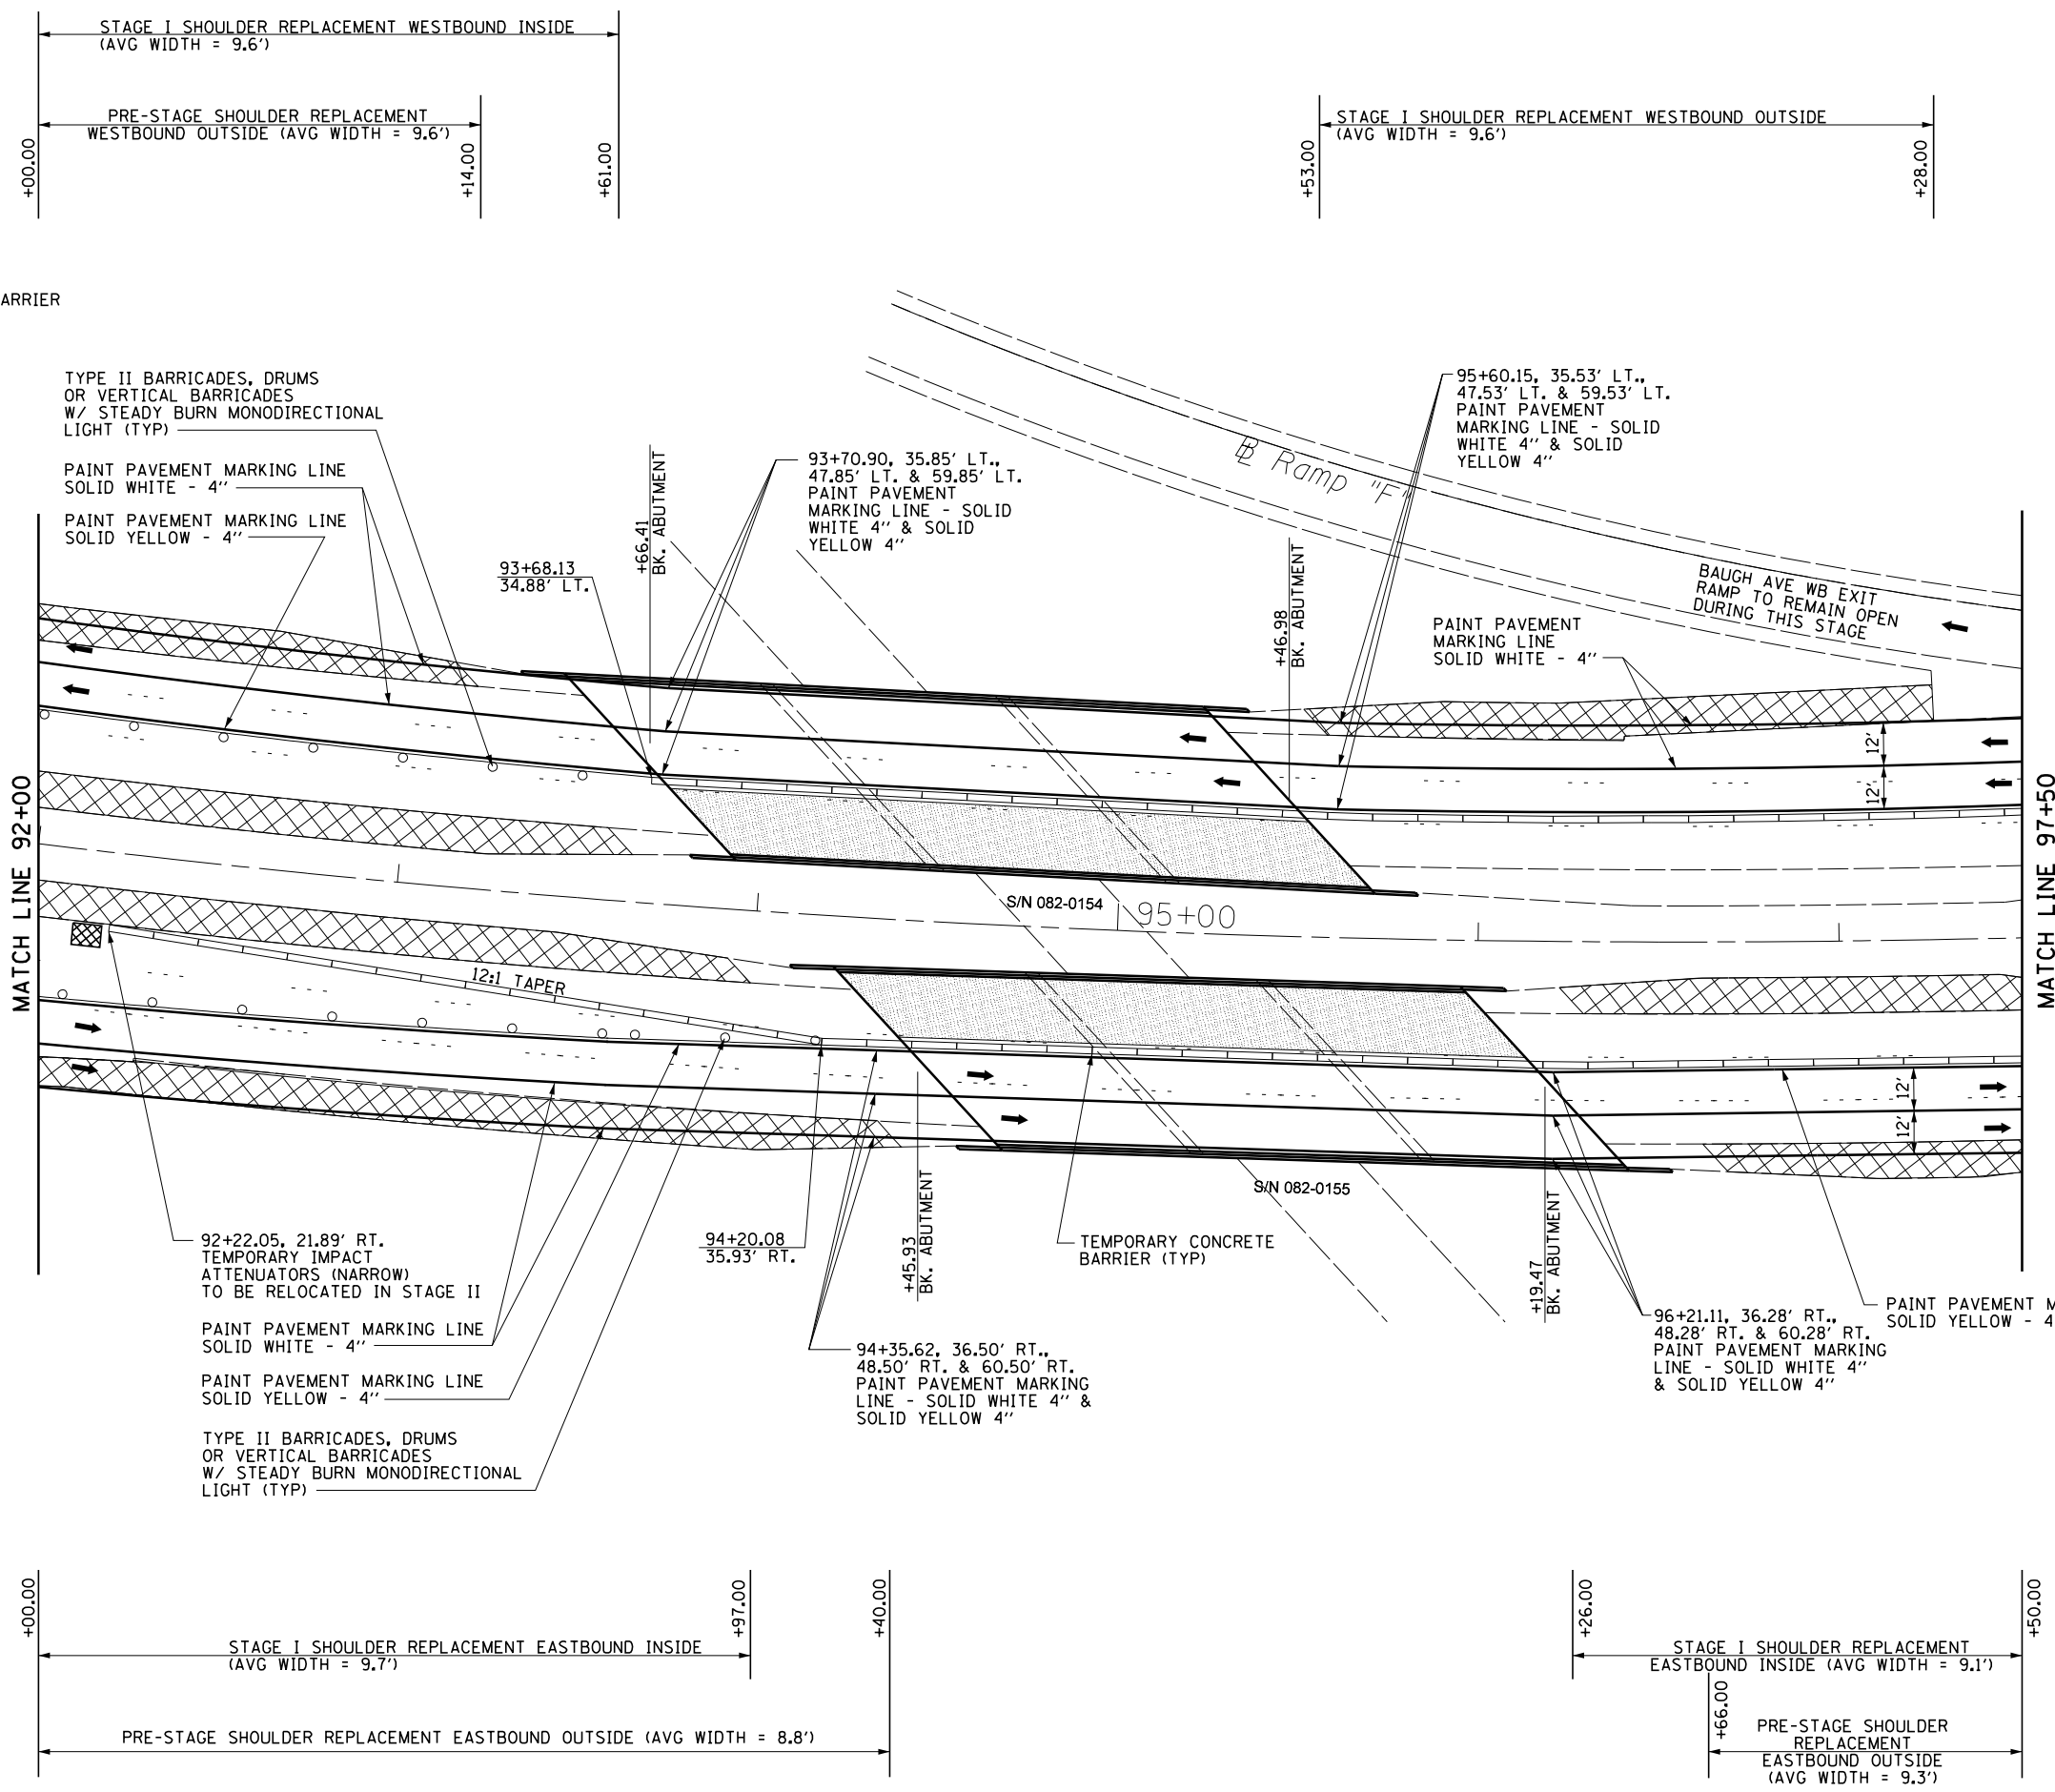

FILE NAME = P:\10E2166-2\Design\Plans\0876022-sh-t-trafficcontrol-C2.dgn
 USER NAME = \$USER\$
 PLOT SCALE = 50.0000' / in.
 PLOT DATE = 8/14/2013

DESIGNED - MBH
 CHECKED - SJH
 DRAWN - MBH
 CHECKED - SJH

REVISED -
 REVISED -
 REVISED -
 REVISED -

**STATE OF ILLINOIS
 DEPARTMENT OF TRANSPORTATION**

**TRAFFIC CONTROL PLAN - STAGE I
 STA 92+00 TO 97+50**

SCALE: SHEET NO. 5 OF 15 SHEETS STA. TO STA.

F.A.I. RTE.	SECTION	COUNTY	TOTAL SHEETS	SHEET NO.
64	82-3HB-1	ST. CLAIR	208	81
CONTRACT NO. 76D22				
FED. ROAD DIST. NO. 8 ILLINOIS FED. AID PROJECT				