


LEGEND

- WORK ZONE
- TRAFFIC FLOW ARROW
- TEMPORARY CONCRETE BARRIER
- TYPE II BARRICADES

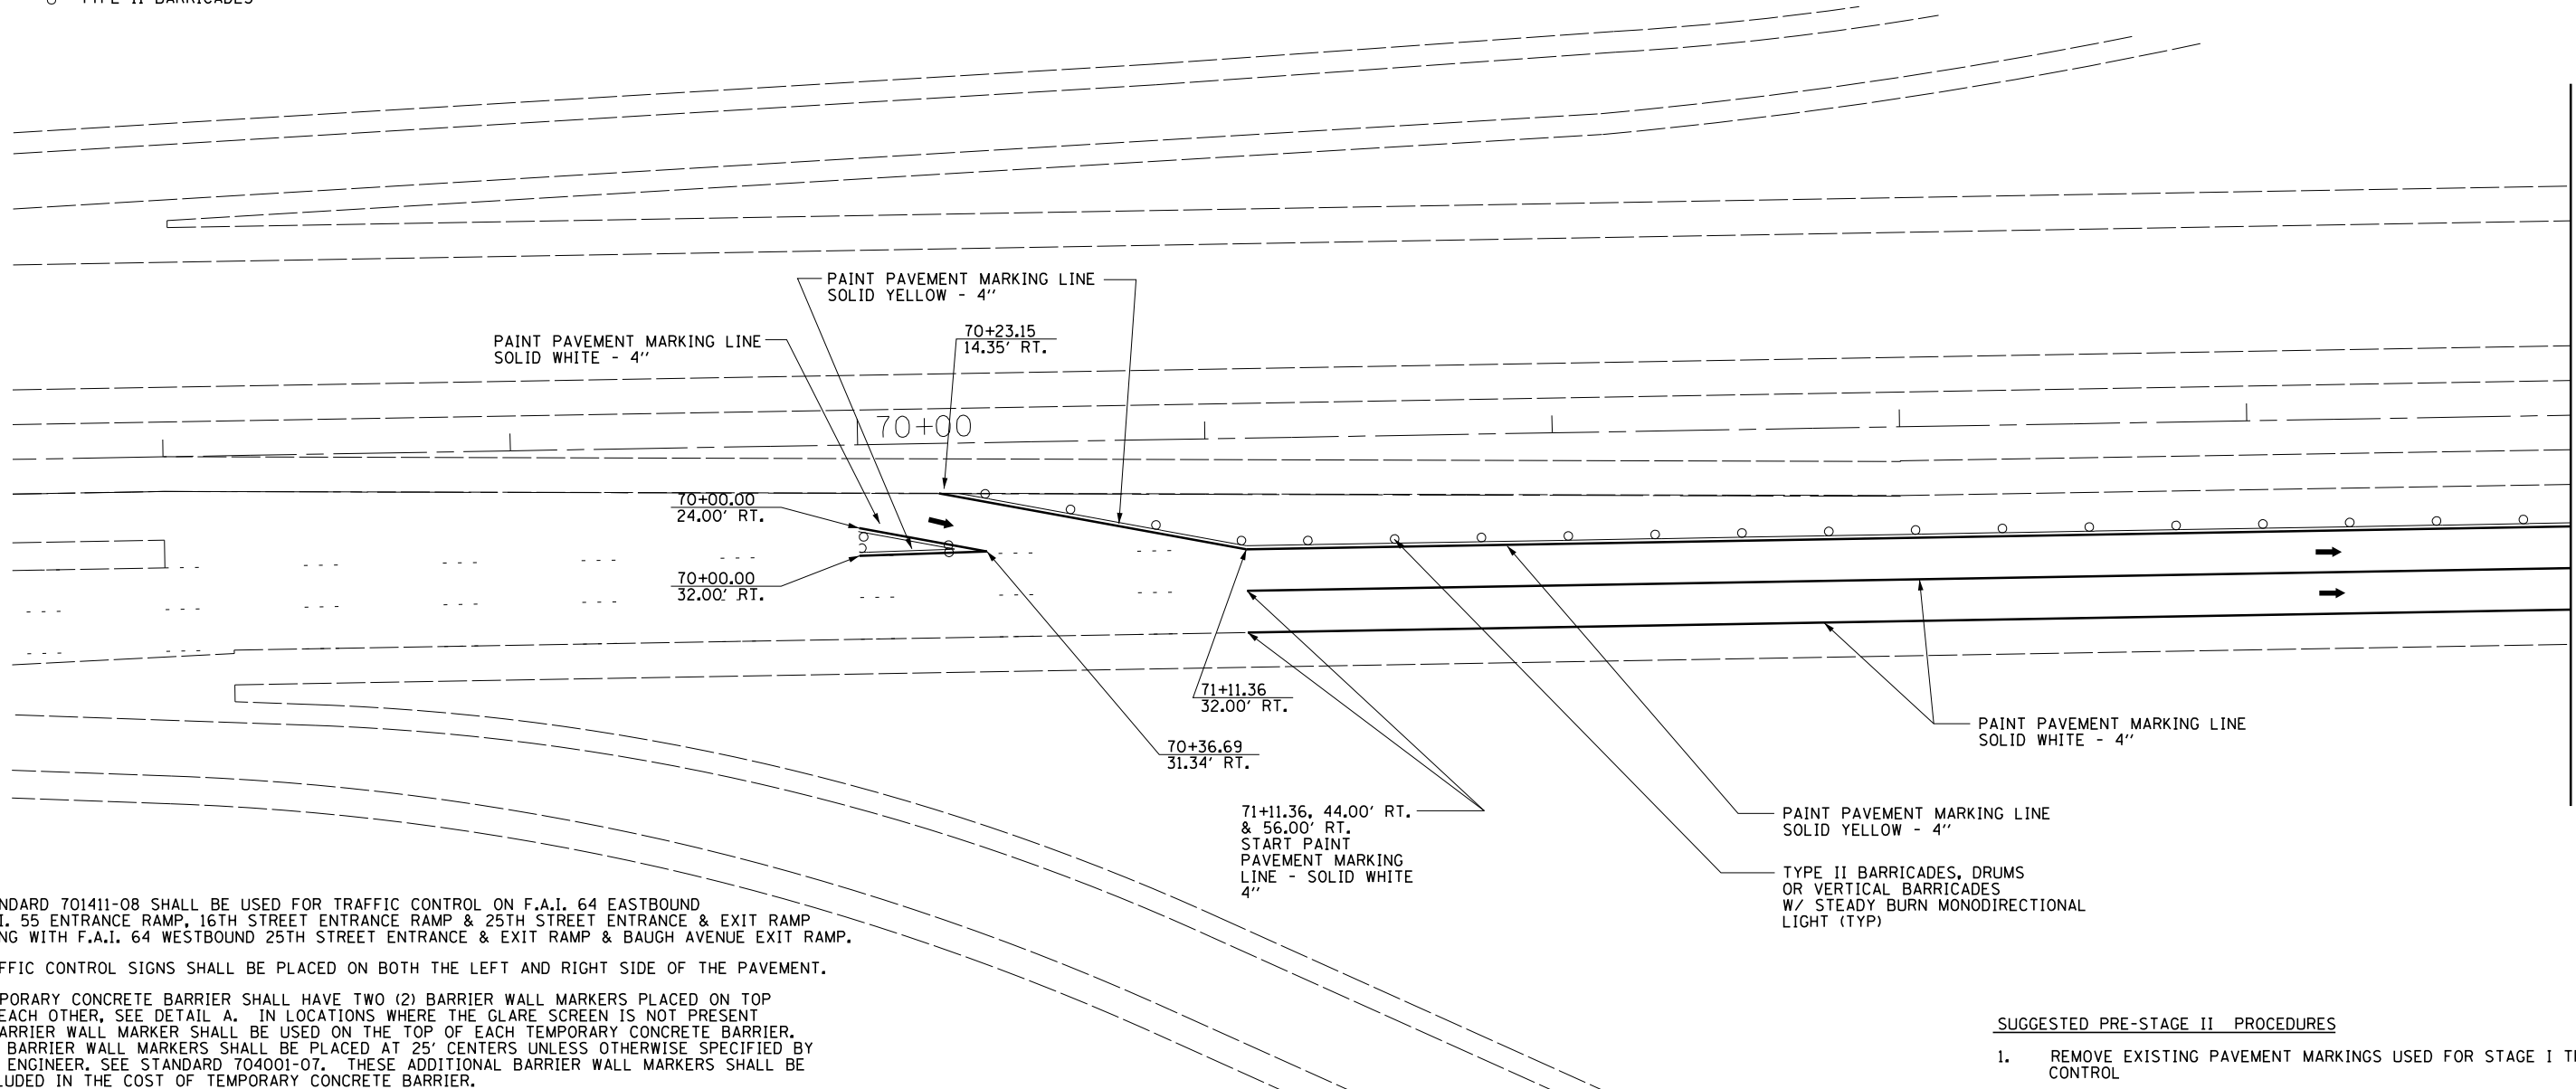


MATCH LINE 75+00

NOTES

1. STANDARD 701411-08 SHALL BE USED FOR TRAFFIC CONTROL ON F.A.I. 64 EASTBOUND F.A.I. 55 ENTRANCE RAMP, 16TH STREET ENTRANCE RAMP & 25TH STREET ENTRANCE & EXIT RAMP ALONG WITH F.A.I. 64 WESTBOUND 25TH STREET ENTRANCE & EXIT RAMP & BAUGH AVENUE EXIT RAMP.
2. TRAFFIC CONTROL SIGNS SHALL BE PLACED ON BOTH THE LEFT AND RIGHT SIDE OF THE PAVEMENT.
3. TEMPORARY CONCRETE BARRIER SHALL HAVE TWO (2) BARRIER WALL MARKERS PLACED ON TOP OF EACH OTHER, SEE DETAIL A. IN LOCATIONS WHERE THE GLARE SCREEN IS NOT PRESENT A BARRIER WALL MARKER SHALL BE USED ON THE TOP OF EACH TEMPORARY CONCRETE BARRIER. ALL BARRIER WALL MARKERS SHALL BE PLACED AT 25' CENTERS UNLESS OTHERWISE SPECIFIED BY THE ENGINEER. SEE STANDARD 704001-07. THESE ADDITIONAL BARRIER WALL MARKERS SHALL BE INCLUDED IN THE COST OF TEMPORARY CONCRETE BARRIER.
4. CONTRACTOR TO PROVIDE "SPEED INDICATOR SIGN" FOR PLACEMENT IN WORK ZONE AS DIRECTED BY THE ENGINEER.
5. ALL TRAFFIC CONTROL DEVICES SHALL BE IN ACCORDANCE WITH STANDARD 701901-02.

STAGE II TRAFFIC CONTROL STANDARDS
 701400-05 - USE FOR APPROACH TO LANE CLOSURE
 701401-06 - USE FOR SHOULDER WORK
 701402-09 - USE FOR LANE CLOSURE WITH BARRIER
 701411-08 - USE FOR SHOULDER AND LANE CLOSURE NEAR ENTRANCE/EXIT RAMP
 701901-02 - USE FOR TRAFFIC CONTROL DEVICES
 704001-07 - USE FOR TEMPORARY CONCRETE BARRIER
 720001-01 & 720006-03 - USE FOR PROPOSED CONSTRUCTION SIGNS
 780001-03 - USE FOR STAGING PAVEMENT MARKINGS

DETAIL A

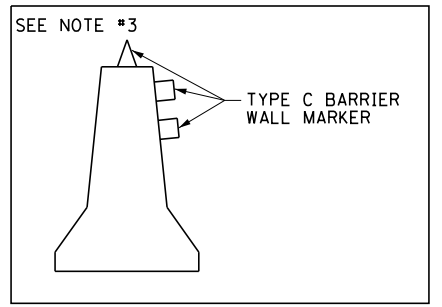

SUGGESTED PRE-STAGE II PROCEDURES

1. REMOVE EXISTING PAVEMENT MARKINGS USED FOR STAGE I TRAFFIC CONTROL
2. PLACE TRAFFIC CONTROL MARKINGS AS SHOWN ON THE PLANS FOR STAGE II WORK
3. MOVE ALL TRAFFIC TO STAGE II TRAFFIC LANES.
4. RELOCATE TEMPORARY CONCRETE BARRIERS, TEMPORARY IMPACT ATTENUATORS AND TRAFFIC CONTROL DEVICES.
5. COMPLETE IMPROVEMENTS IN STAGE II WORK ZONE ON ALL STRUCTURES.

FILE NAME =	USER NAME = \$USER\$	DESIGNED - MBH	REVISED -
		CHECKED - SJH	REVISED -
	PLOT SCALE = 50.0000' / in.	DRAWN - MBH	REVISED -
	PLOT DATE = 8/14/2013	CHECKED - SJH	REVISED -

**STATE OF ILLINOIS
DEPARTMENT OF TRANSPORTATION**

TRAFFIC CONTROL PLAN - STAGE II			
STA 67+50 TO 75+00			
SCALE:	SHEET NO. 1 OF 15 SHEETS	STA.	TO STA.

F.A.I. RTE.	SECTION	COUNTY	TOTAL SHEETS	SHEET NO.
64	82-3HB-1	ST. CLAIR	208	92
CONTRACT NO. 76D22				
FED. ROAD DIST. NO. 8 ILLINOIS FED. AID PROJECT				