


LEGEND

- WORK ZONE
- TRAFFIC FLOW ARROW
- TEMPORARY CONCRETE BARRIER
- TYPE II BARRICADES

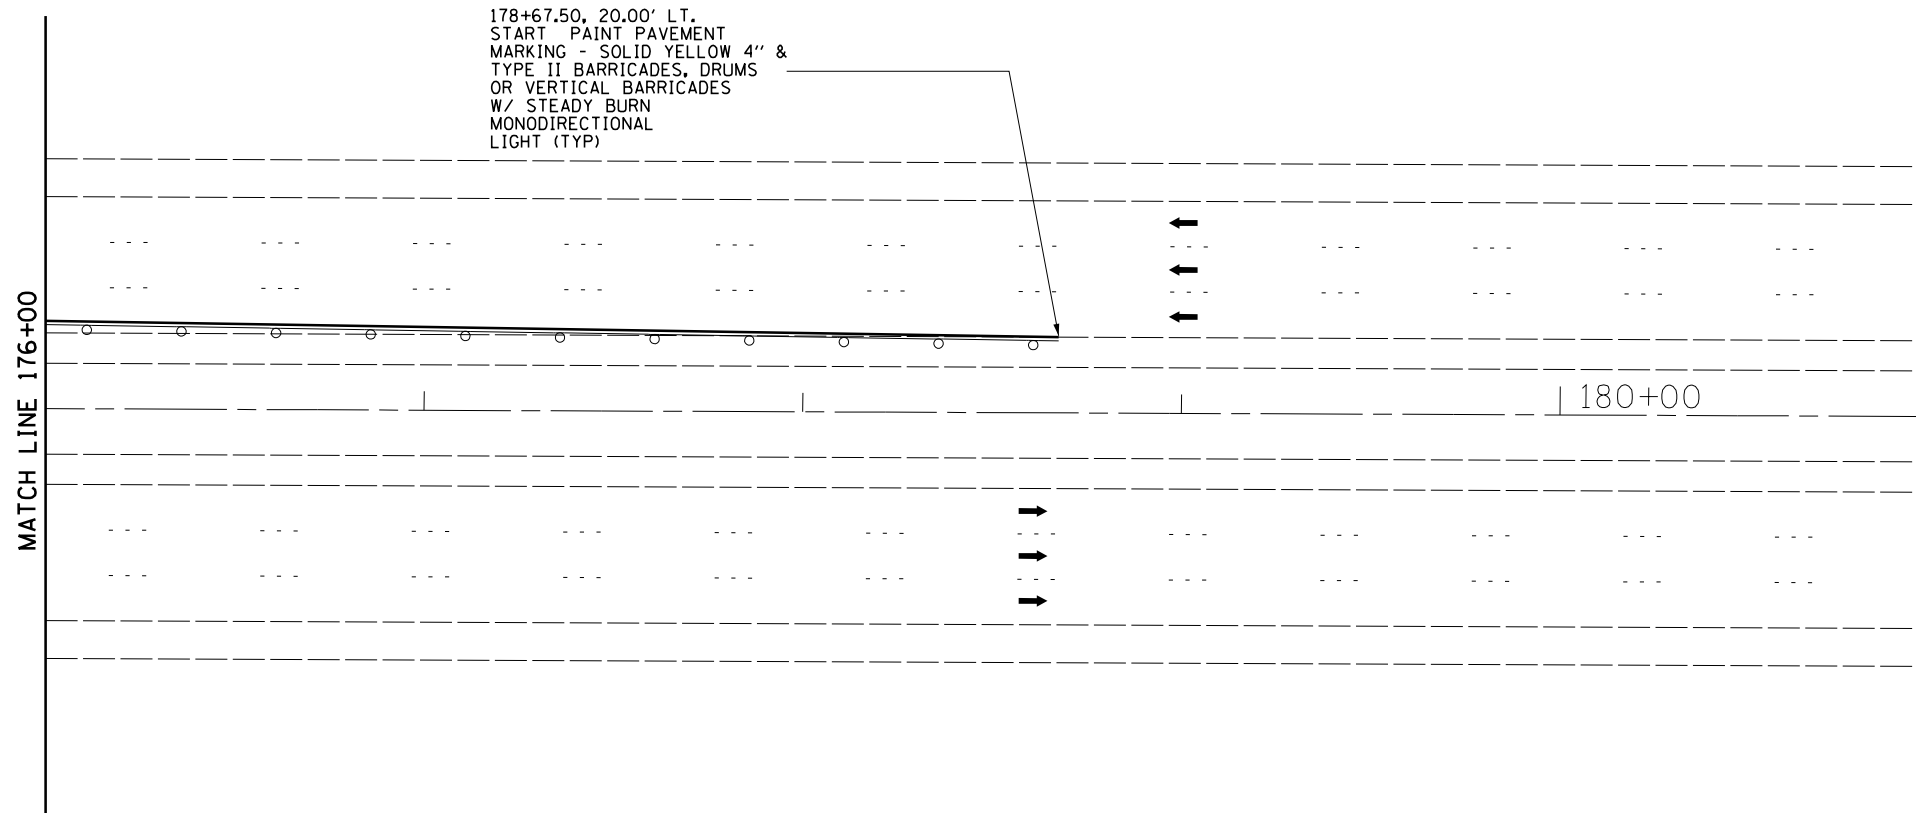

FILE NAME =	USER NAME = \$USER\$	DESIGNED - MBH	REVISED -
P:\10E2166-2\Design\Plans\0876022-sh-t-trafficcontrol-1.dgn		CHECKED - SJH	REVISED -
	PLOT SCALE = 50.0000' / in.	DRAWN - MBH	REVISED -
	PLOT DATE = 8/14/2013	CHECKED - SJH	REVISED -

**STATE OF ILLINOIS
DEPARTMENT OF TRANSPORTATION**

**TRAFFIC CONTROL PLAN - STAGE II
STA 176+00 TO 181+00**

SCALE: SHEET NO. 15 OF 15 SHEETS STA. TO STA.

F.A.I. RTE.	SECTION	COUNTY	TOTAL SHEETS	SHEET NO.
64	82-3HB-1	ST. CLAIR	208	106
CONTRACT NO. 76D22				
FED. ROAD DIST. NO. 8 ILLINOIS FED. AID PROJECT				