


LEGEND

- WORK ZONE
- TRAFFIC FLOW ARROW
- TEMPORARY CONCRETE BARRIER
- TYPE II BARRICADES

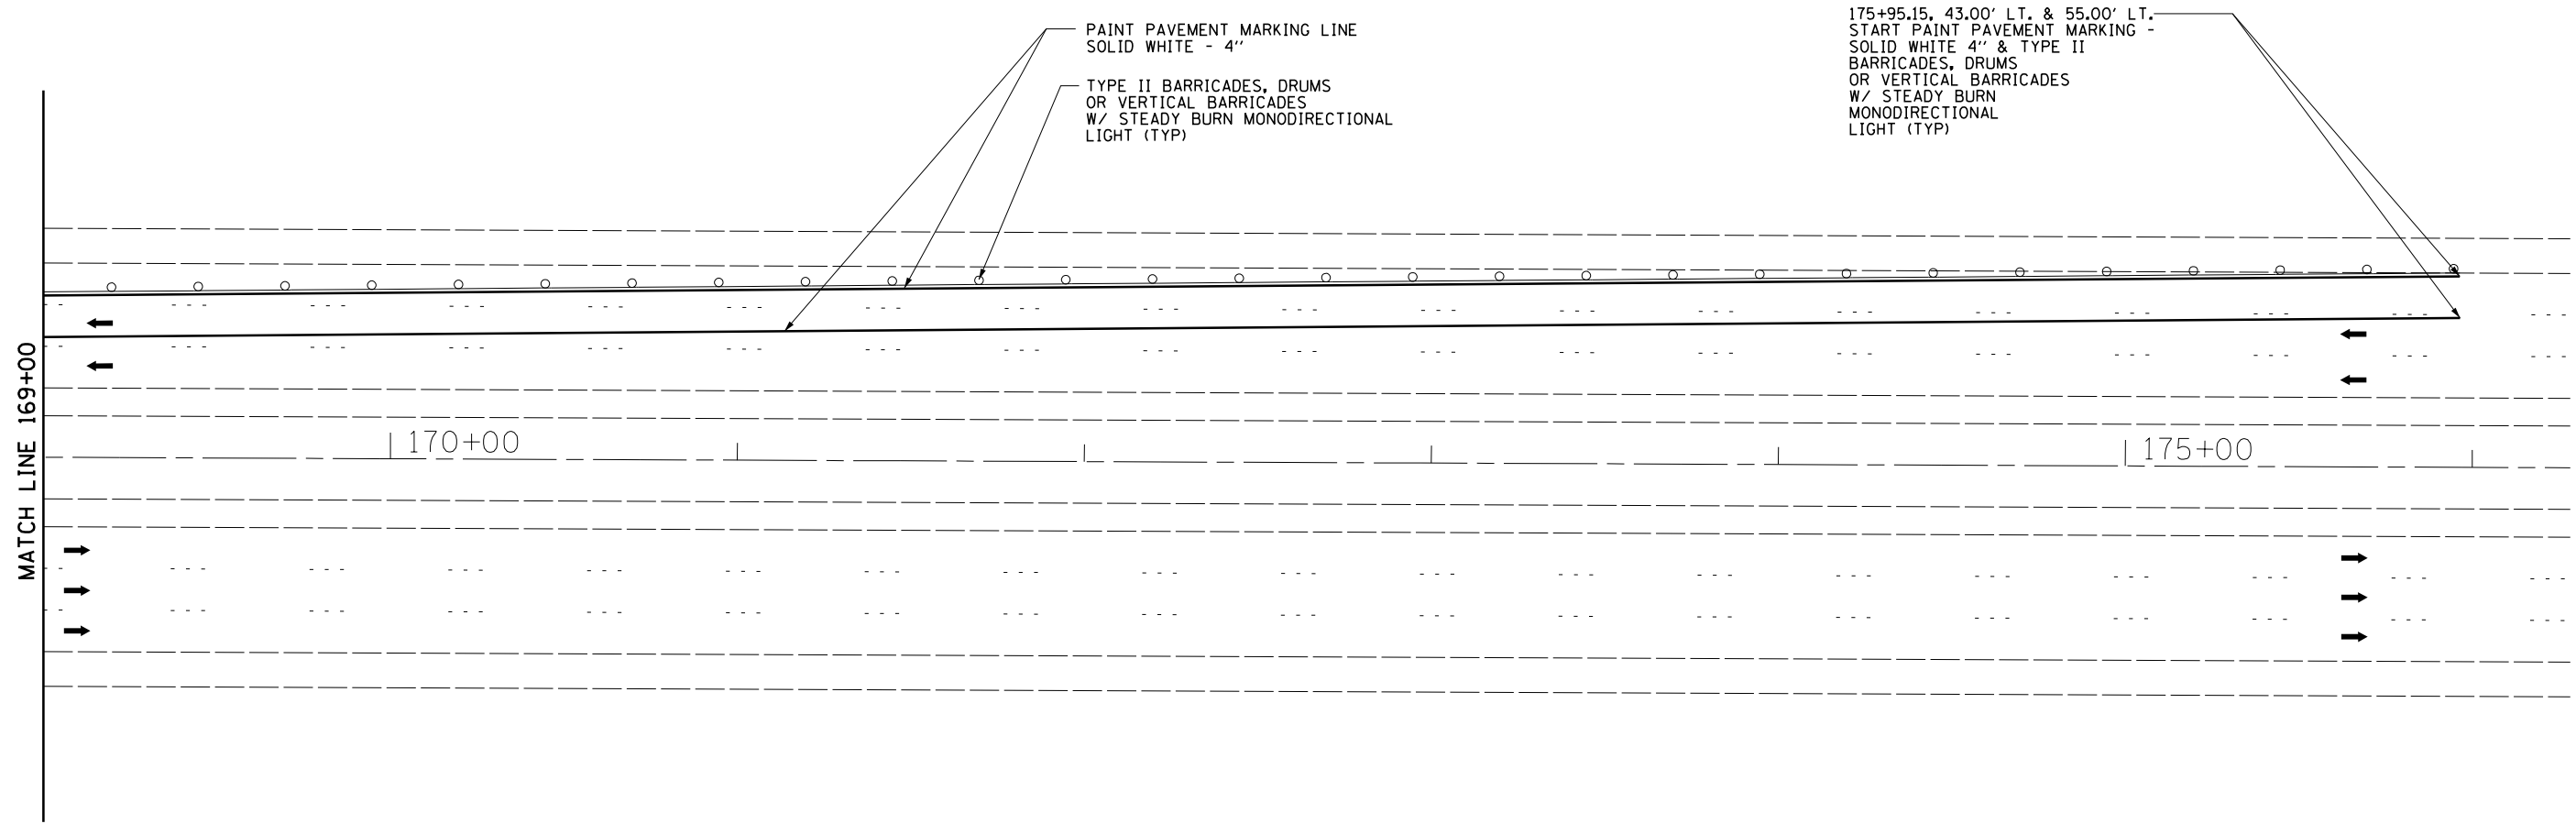

PAINT PAVEMENT MARKING LINE  
SOLID WHITE - 4"

TYPE II BARRICADES, DRUMS  
OR VERTICAL BARRICADES  
W/ STEADY BURN MONODIRECTIONAL  
LIGHT (TYP)

175+95.15, 43.00' LT. & 55.00' LT.  
START PAINT PAVEMENT MARKING -  
SOLID WHITE 4" & TYPE II  
BARRICADES, DRUMS  
OR VERTICAL BARRICADES  
W/ STEADY BURN  
MONODIRECTIONAL  
LIGHT (TYP)

MATCH LINE 169+00

170+00

175+00

FILE NAME =	USER NAME = \$USER\$	DESIGNED - MBH	REVISED -	<b>STATE OF ILLINOIS DEPARTMENT OF TRANSPORTATION</b>	<b>TRAFFIC CONTROL PLAN - STAGE III STA 169+00 TO 176+00</b>			F.A.I RTE.	SECTION	COUNTY	TOTAL SHEETS	SHEET NO.
P:\10E2166-2\Design\Plans\0876022-sh-t-trafficcontrol-H.dgn		CHECKED - SJH	REVISED -		64	82-3HB-1	ST. CLAIR	208	120			
	PLOT SCALE = 50.0000' / in.	DRAWN - MBH	REVISED -		SCALE: SHEET NO. 14 OF 14 SHEETS STA. TO STA.			CONTRACT NO. 76D22				
	PLOT DATE = 8/14/2013	CHECKED - SJH	REVISED -		FED. ROAD DIST. NO. 8 ILLINOIS FED. AID PROJECT							