


**SN 082-0166 CROSS SECTION**  
(Looking North)

**STAGE II REMOVAL**

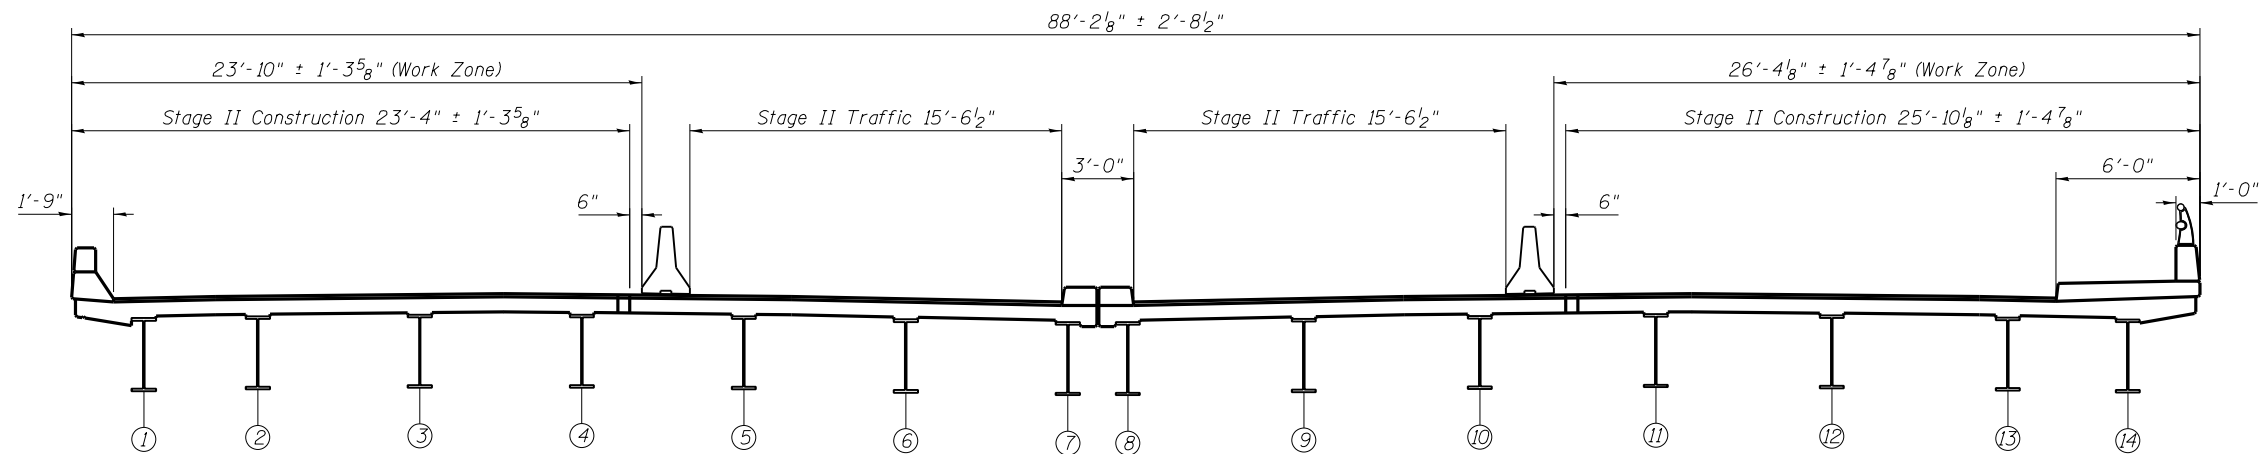

**SN 082-0166 CROSS SECTION**  
(Looking North)

**STAGE II CONSTRUCTION**

**BENTON & ASSOCIATES, INC.**

FILE NAME = P:\10e2166-2\Design\Plans\082-0166\0820166-76022-002-Staging.dgn	USER NAME =	DESIGNED - MBH	REVISED - 10/3/13
		CHECKED - SJH	REVISED - _____
	PLOT SCALE =	DRAWN - MBH	REVISED - _____
	PLOT DATE =	CHECKED - SJH	REVISED - _____

**STATE OF ILLINOIS  
DEPARTMENT OF TRANSPORTATION**

**STAGING SECTIONS  
STRUCTURE NO. 082-0166**

SHEET NO. 3 OF 11 SHEETS

F.A.I. RTE.	SECTION	COUNTY	TOTAL SHEETS	SHEET NO.
64	82-3HB-1	ST. CLAIR	208	189
CONTRACT NO. 76022				
FED. ROAD DIST. NO. 8 ILLINOIS FED. AID PROJECT				