



TEMPORARY SERVICE INSTALLATION DETAIL
NOT TO SCALE

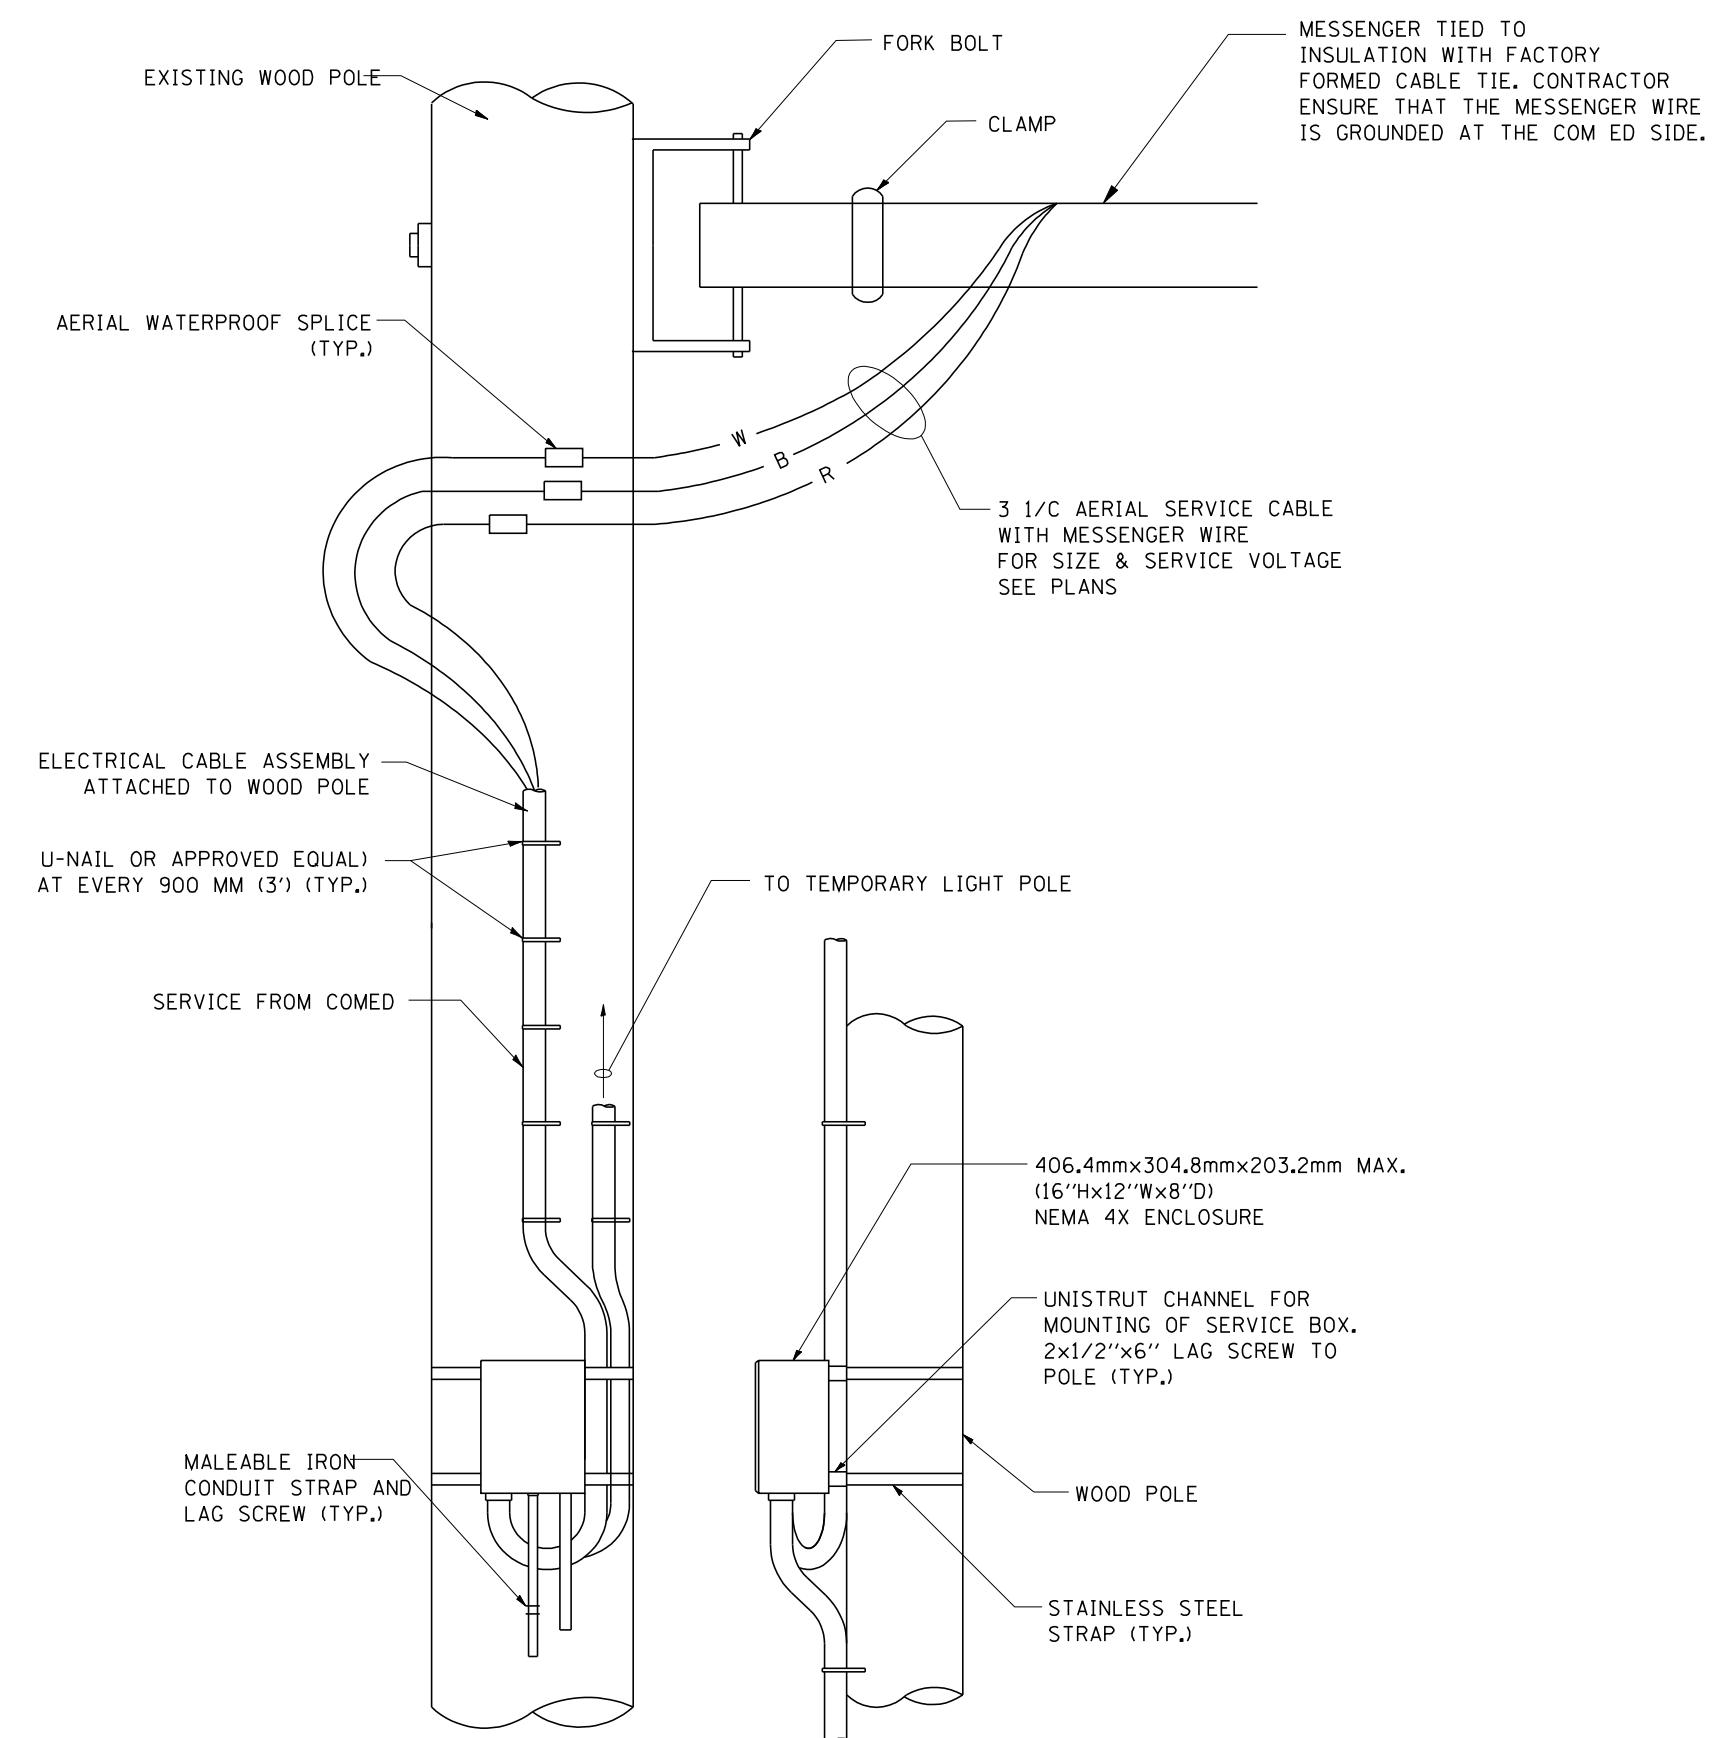

DISCONNECT MOUNTING DETAIL
NOT TO SCALE

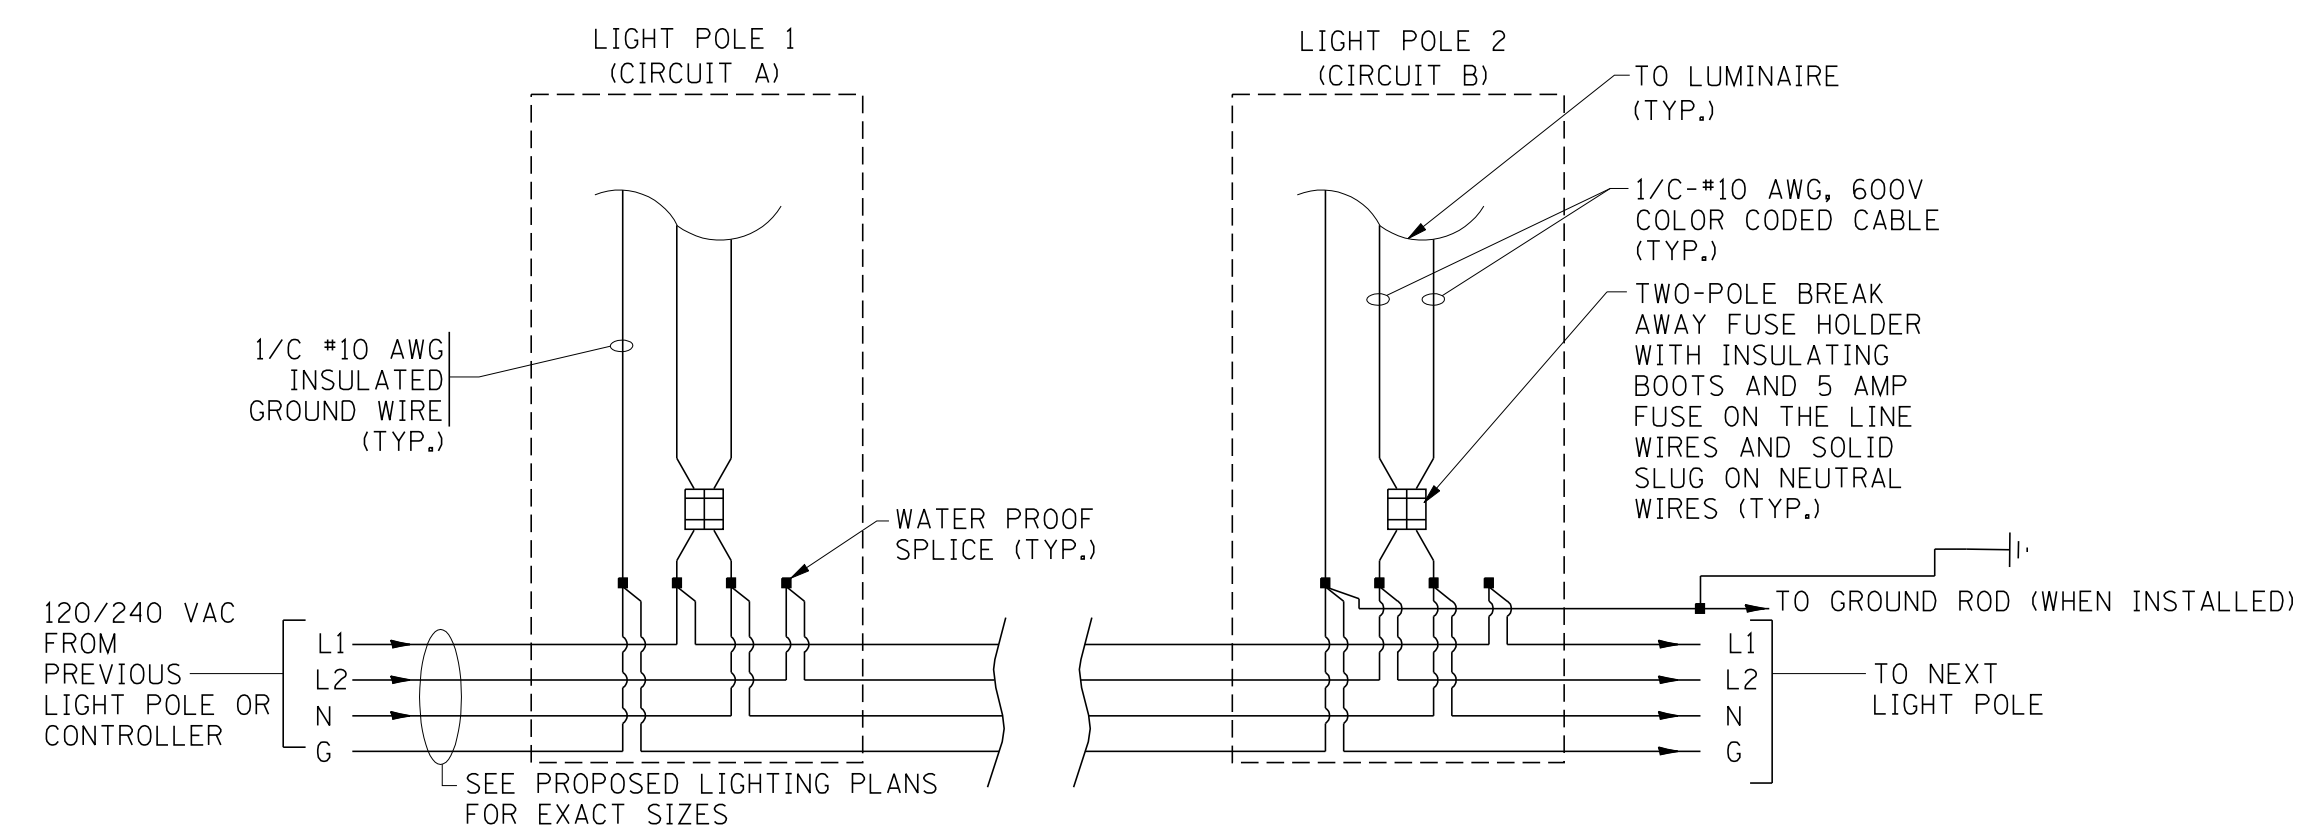

LIGHT POLE WIRING DETAIL
NOT TO SCALE

FILE NAME =	USER NAME = bauerdl	DESIGNED - MP	REVISED -
et:\pwork\p\WIDOT\BAUERDL\d0108315\be800.dgn		DRAWN -	REVISED -
	PLOT SCALE = 50.000 ' / IN.	CHECKED -	REVISED -
	PLOT DATE = 1/14/2010	DATE - 01/14/10	REVISED -

**STATE OF ILLINOIS
DEPARTMENT OF TRANSPORTATION**

**TEMPORARY LIGHTING AND TRAFFIC SIGNALS
FOR SINGLE LANE STAGING**

SCALE: NONE SHEET NO. 2 OF 3 SHEETS STA. TO STA.

F.A. RTE.	SECTION	COUNTY	TOTAL SHEETS	SHEET NO.
	BE-805			
FED. ROAD DIST. NO. 1		ILLINOIS FED. AID PROJECT		