



OTHER CONCRETE STRUCTURE

5 EPOXY GROUTED 3/4 (M20) ANCHOR BOLTS WITH STANDARD WASHERS. AFTER TIGHTENING, CUT THE ANCHOR BOLTS FLUSH WITH NUTS, AND DAMAGE THE NUT TO PREVENT IT FROM LOOSENING.


PAY LIMITS OF TRAFFIC BARRIER TERMINAL TYPE 6 (1 EACH)

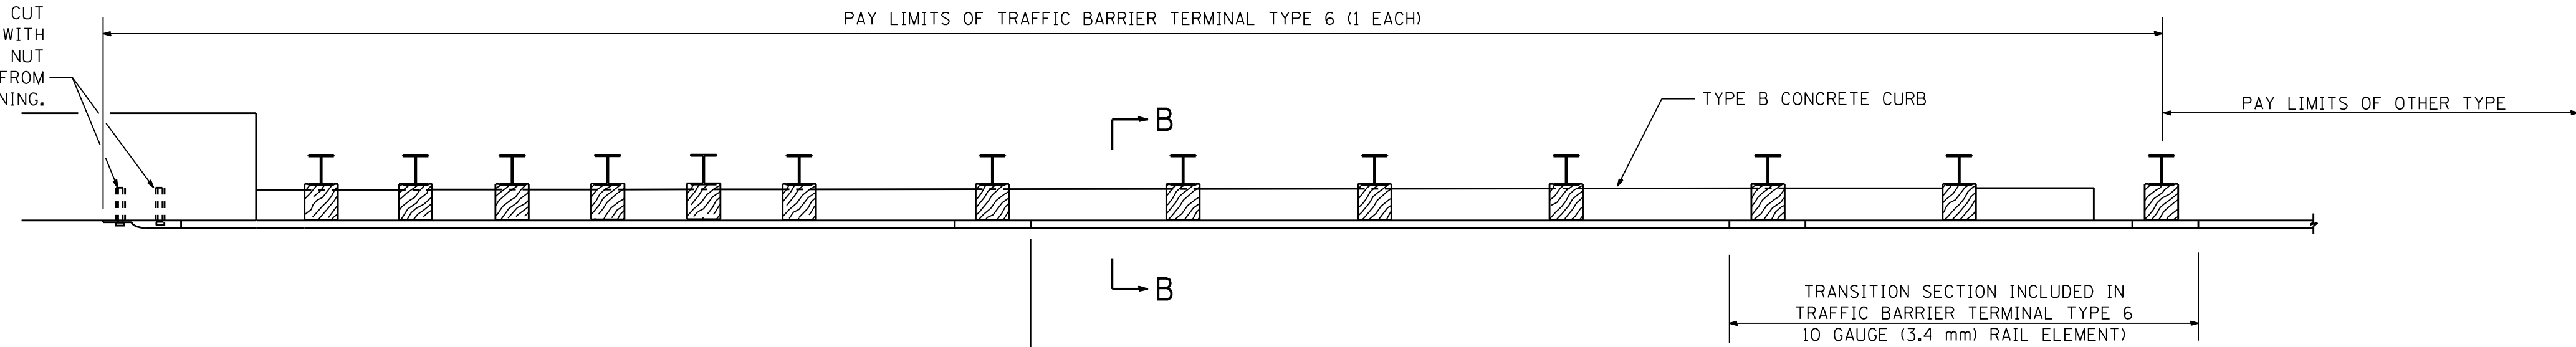

PLAN

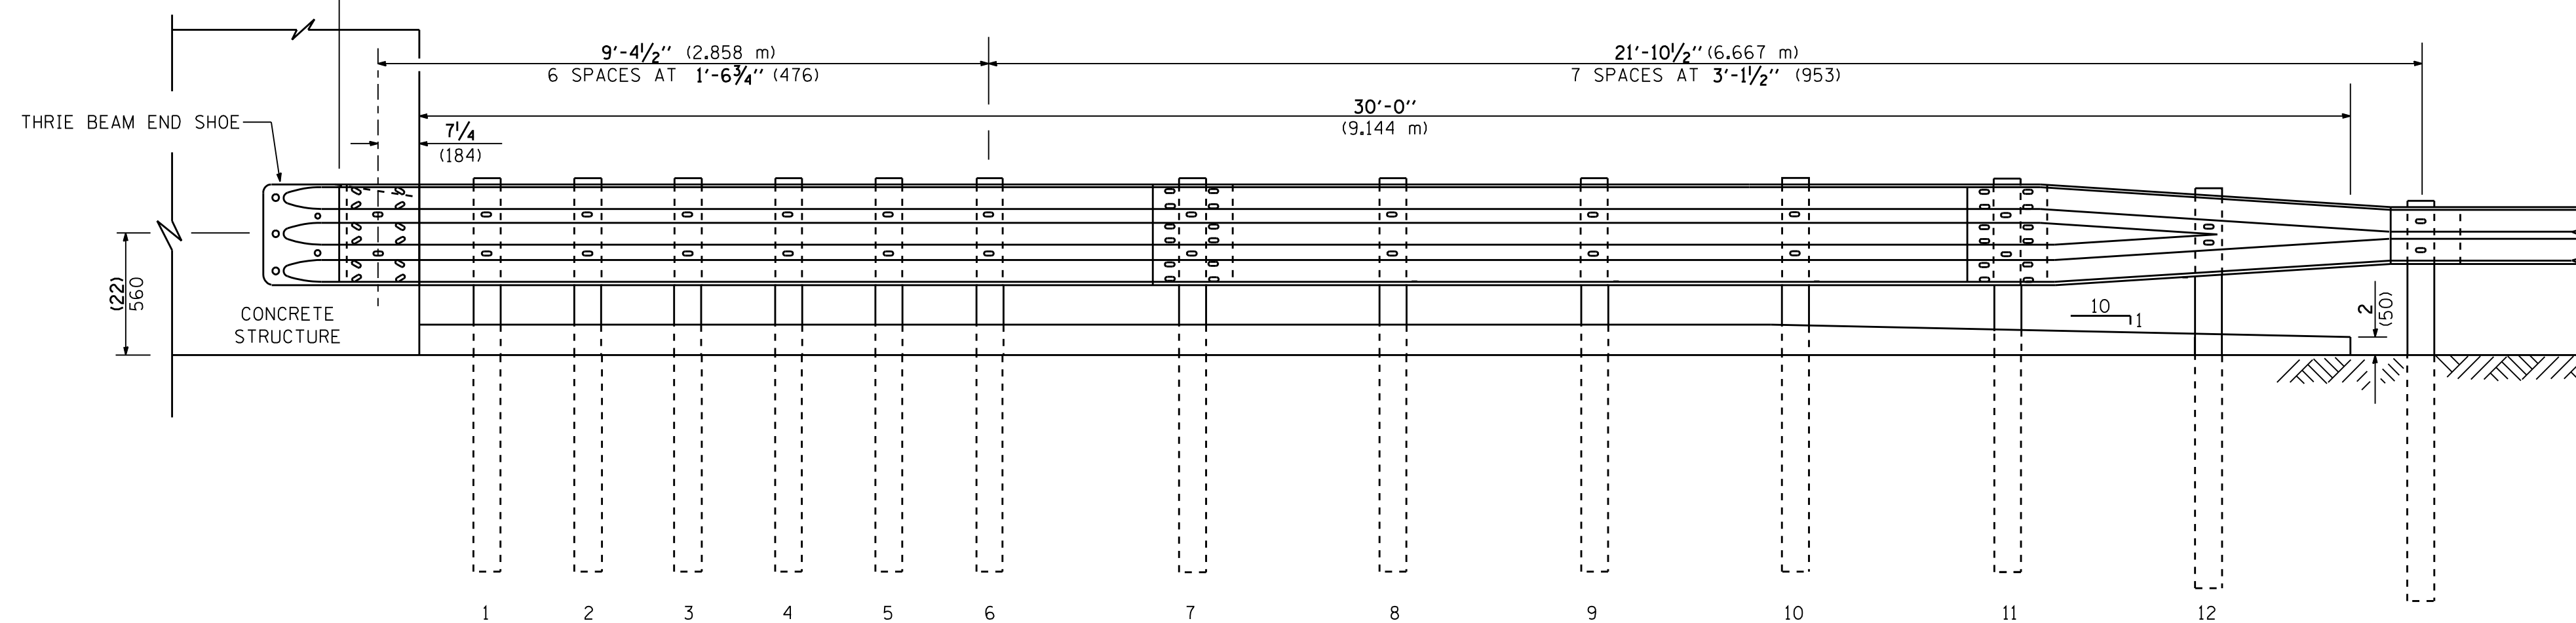

ELEVATION

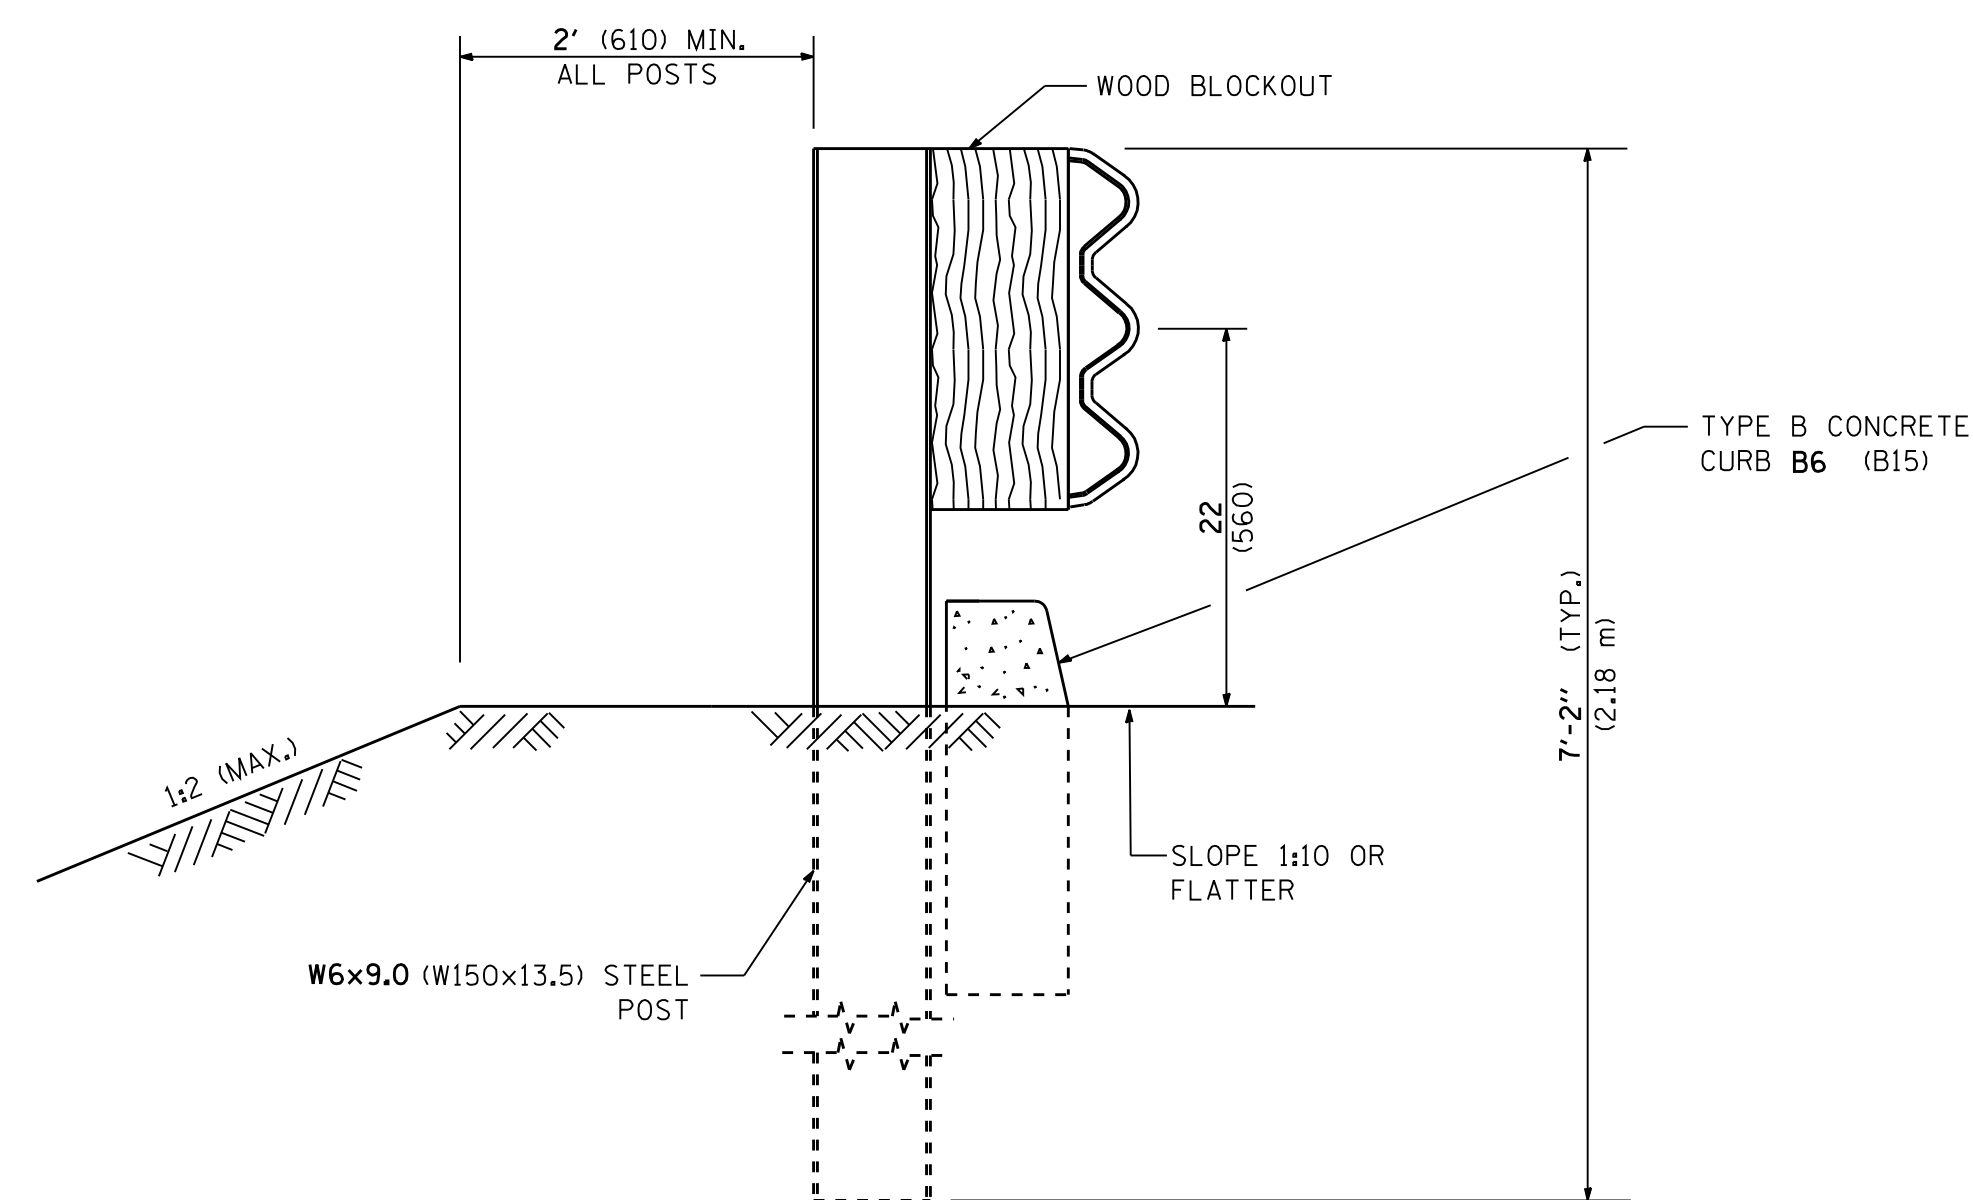

SECTION B-B

FILE NAME =
c:\Projects\diststd2007\bm22.dgn

USER NAME = bauerdl
PLOT SCALE = 50.0000 ' / IN.
PLOT DATE = 2/21/2008

DESIGNED -
DRAWN -
CHECKED -
DATE -
REVISED - STATE STANDARD:
631031-05 - 02/19/2008
REVISED -
REVISED -

STATE OF ILLINOIS
DEPARTMENT OF TRANSPORTATION

TYPE 6 TERMINAL
FOR USE WITH 21" HIGH SPBGR

SCALE: NONE SHEET NO. 2 OF 3 SHEETS STA. TO STA.

F.A. RTE.	SECTION	COUNTY	TOTAL SHEETS	SHEET NO.
	BM 22			
FED. ROAD DIST. NO. 1 ILLINOIS FED. AID PROJECT				