



PLAN

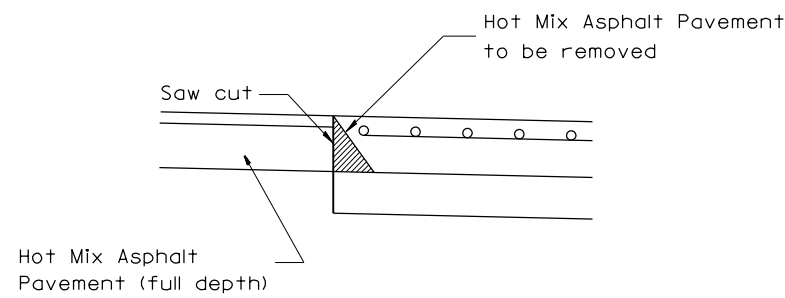


SPECIAL DETAIL

(Saw cut @ P.C.C. Pad, if applicable)

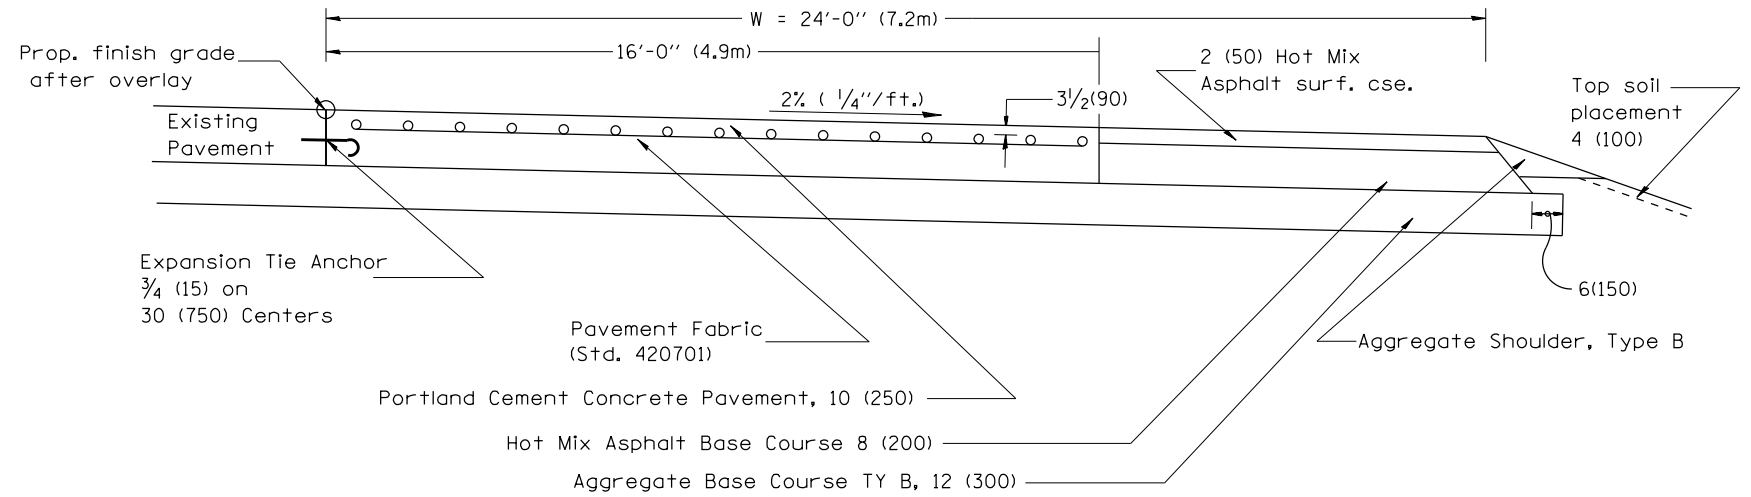

TYPICAL SECTION @ P.C.C. PAD

LOCATION D TO E

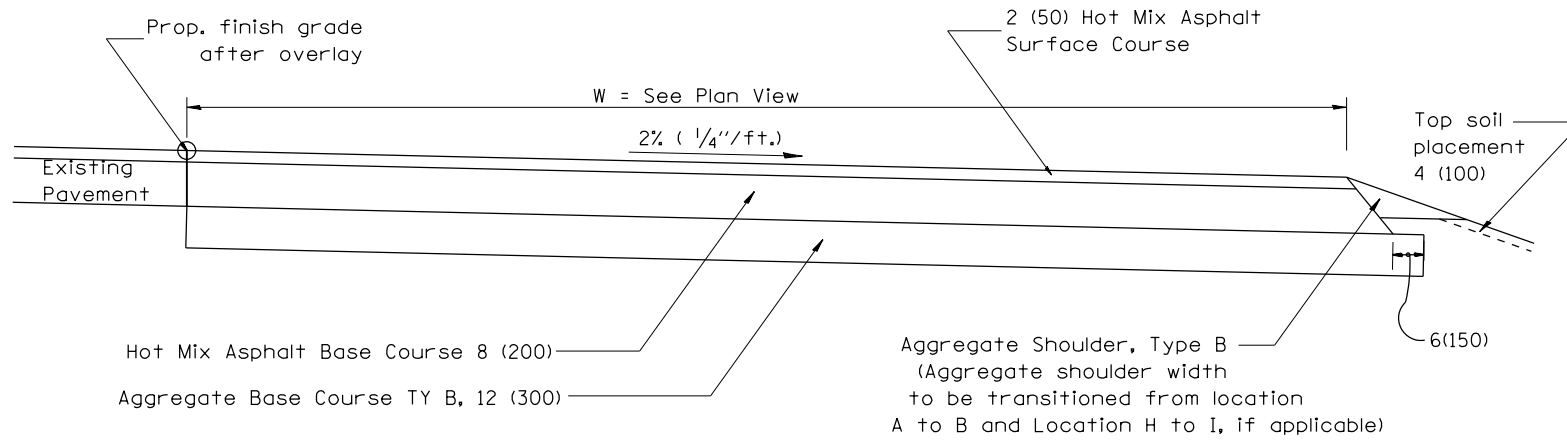

TYPICAL SECTION

LOCATION A TO D
LOCATION E TO I

GENERAL NOTES

1. The P.C.C. pavement shall be constructed without any joints.
2. The maximum longitudinal grade of P.C.C. pad shall be $\pm 2\%$.

DESIGNER NOTE:
1. INCLUDE STANDARD 420701 IN PLANS.

All dimensions are in inches (millimeters) unless otherwise noted.

| | | | | | | | | | | | | | |
|----------|----------------------------------|------|--|--|--|---|---|---------------------|---------------------------|--------------|--------------|-----------|--|
| 01-01-97 | RENUM. C-80.02, NEW REVISION BOX | T.P. | | | | STATE OF ILLINOIS DEPARTMENT OF TRANSPORTATION | PORTABLE SCALE TURNOUT FOR WIDENING & RESURFACING AND RESURFACING PROJECTS | F.A. RTÉ. | SECTION | COUNTY | TOTAL SHEETS | SHEET NO. | |
| 10-16-06 | REVISED TO 2007 SPEC. | M.A. | | | | | | | | | | | |
| | | | | | | | NOT TO SCALE | CADD STD. 420201-D4 | | CONTRACT NO. | | | |
| | | | | | | | FED. ROAD DIST. NO. | | ILLINOIS FED. AID PROJECT | | | | |