



DESIGNER NOTES:
 1. THIS DRAWING SHOULD BE USED IN CONJUNCTION WITH DISTRICT CADD STD. "URBAN ENTRANCES, ACCESSIBLE TO THE DISABLED, FOR CURBLINE SIDEWALKS."
 2. THIS DRAWING IS FOR USE WHEN DISTANCE BETWEEN DRIVEWAY FLARES IS LESS THAN 6'(1.8m).
 3. INCLUDE STATE STANDARD 606001 AND APPLICABLE SIDEWALK STANDARDS.

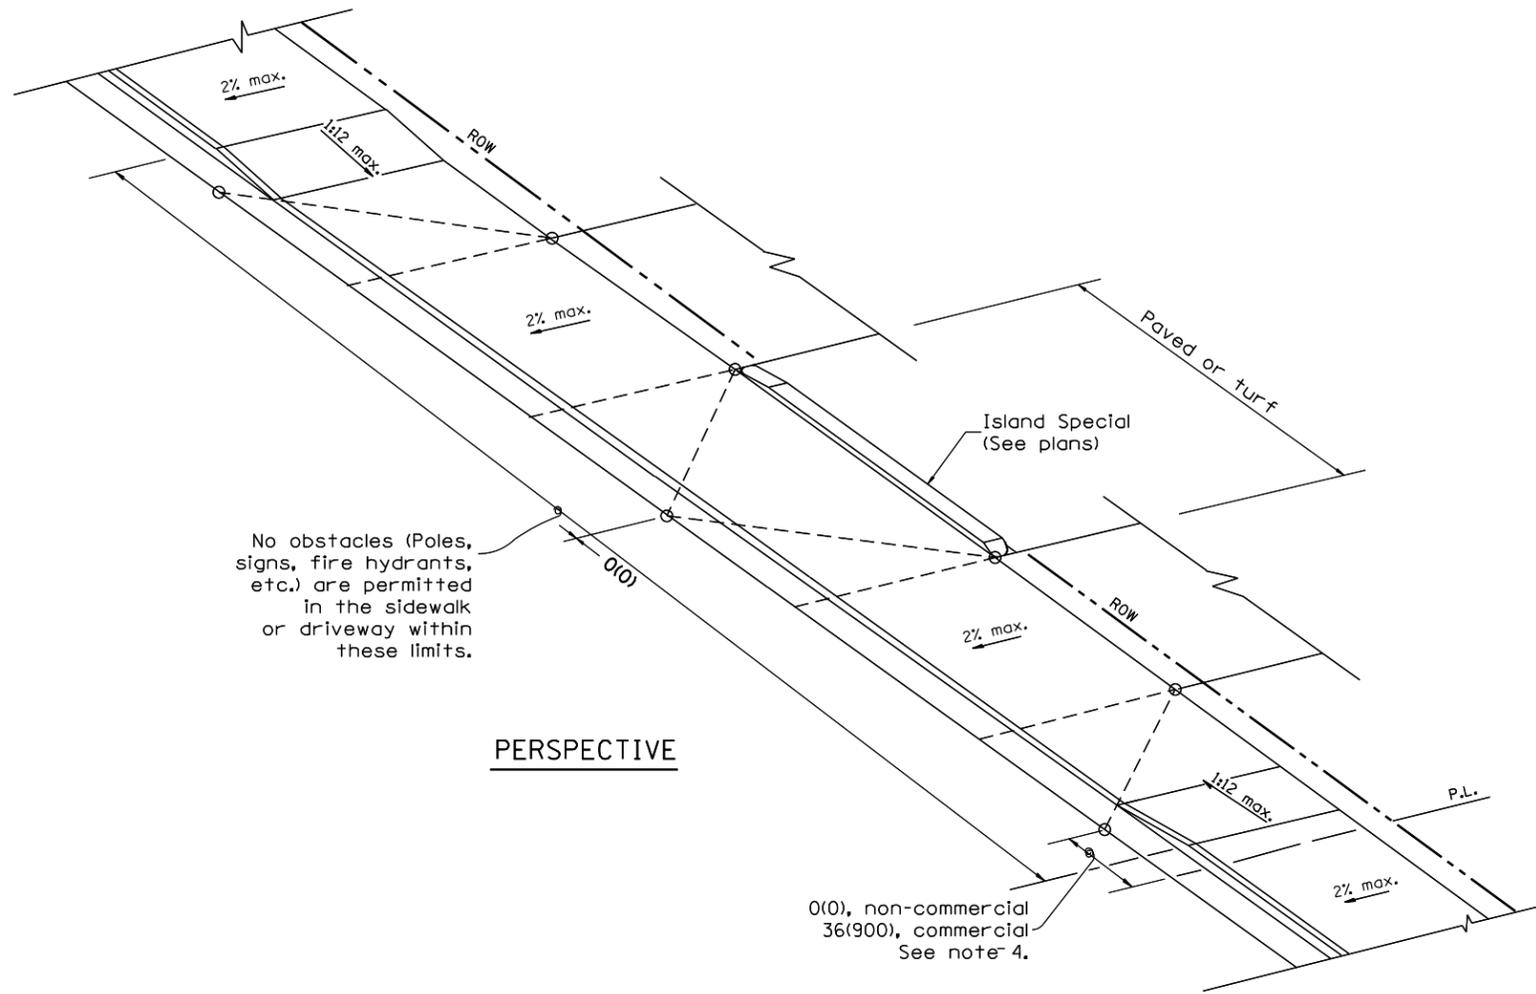

PERSPECTIVE

GENERAL NOTES

1. The sidewalk area located within the pay limits of P.C.C. Driveway Pavement will be of the same thickness and construction as the P.C.C. Driveway Pavement.
2. Combination Concrete Curb & Gutter shall be depressed in accordance with Standard 606001.
3. Exceptions to the radius flare/property line relationship are as shown in the plans for common entrances, with jointly executed access permits.
4. Refer to State Standard 424026 for detectable warnings at busy commercial entrances.

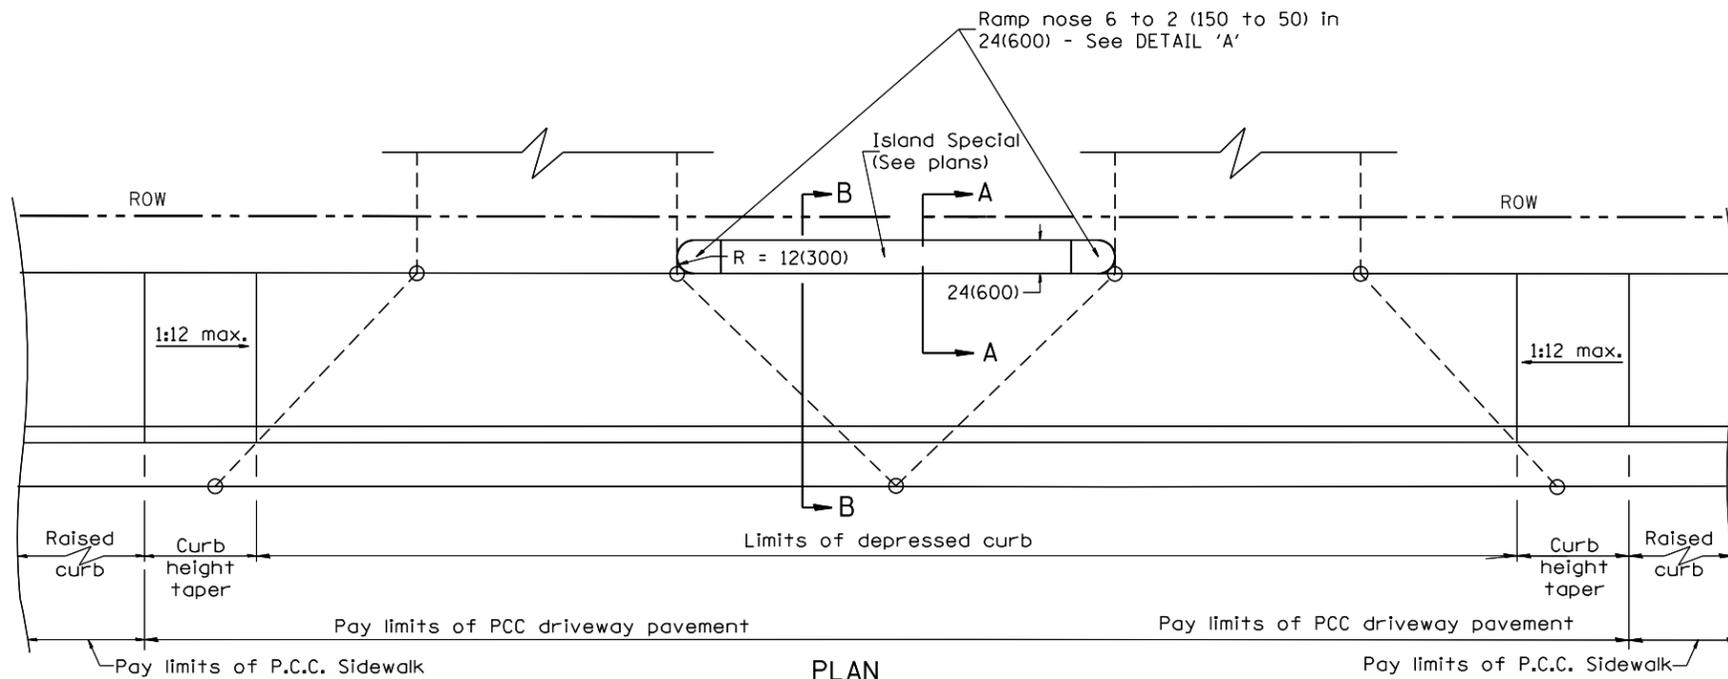

PLAN

All dimensions are in inches (millimeters) unless otherwise noted.



01-01-97	RENUM. C-103.08, NEW REVISION BOX, REVISED GENERAL NOTES	T.P.	03-15-12	REMOVED HATCHING ON RAMPS	R.D.
02-01-99	REVISE DESIGNER NOTE & B-B SECTION	J.A.			
10-16-06	REVISED TO 2007 SPEC.	M.A.			

**STATE OF ILLINOIS
 DEPARTMENT OF TRANSPORTATION**

**URBAN ENTRANCES, SPECIAL DESIGN FOR CLOSELY SPACED ENTRANCES
 (WITHOUT PAVEMENT EDGE CURB BETWEEN ENTRANCES)**
 NOT TO SCALE


F.A. RTE.	SECTION	COUNTY	TOTAL SHEETS	SHEET NO.
FED. ROAD DIST. NO.			ILLINOIS FED. AID PROJECT	

SHT. 1 OF 2
 CADD STD. 423121-D4

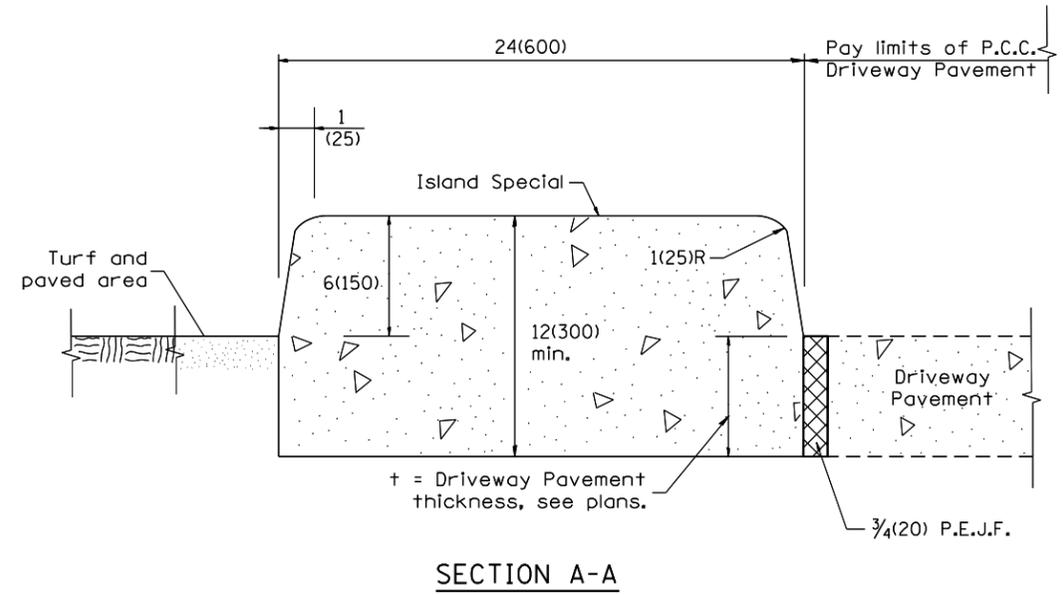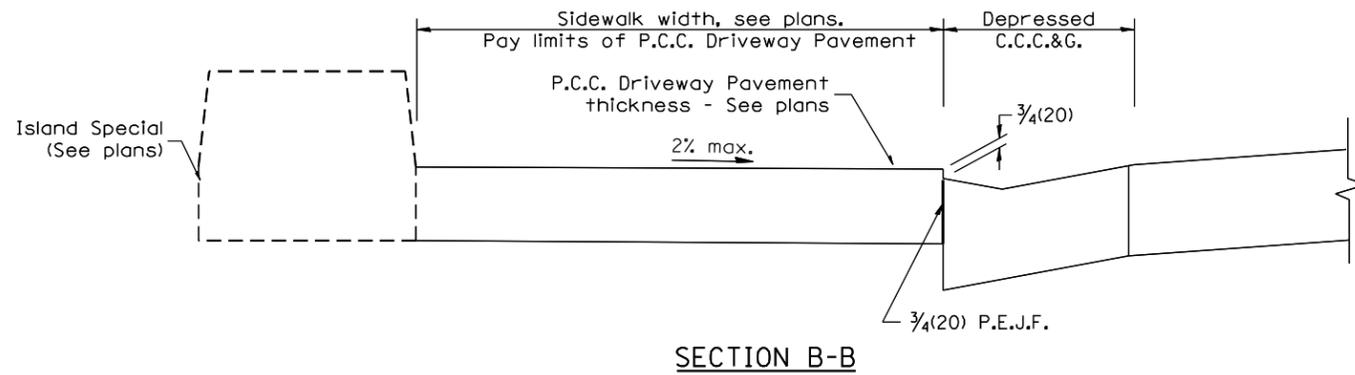

GENERAL NOTES

1. All provisions in Section 606 of the Standard Specifications shall apply unless otherwise shown.

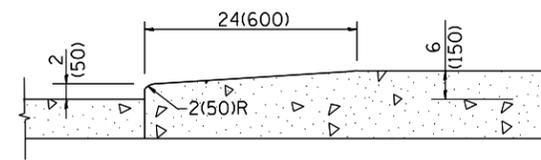

DETAIL 'A'
Nose ramping detail

ISLAND SPECIAL

All dimensions are in inches (millimeters) unless otherwise noted.

				STATE OF ILLINOIS DEPARTMENT OF TRANSPORTATION		URBAN ENTRANCES, SPECIAL DESIGN FOR CLOSELY SPACED ENTRANCES (WITHOUT PAVEMENT EDGE CURB BETWEEN ENTRANCES)		F.A. RTÉ.		SECTION		COUNTY		TOTAL SHEETS		SHEET NO.	
						NOT TO SCALE											
						SHT. 2 OF 2 CADD STD. 423121-D4											
								FED. ROAD DIST. NO.		ILLINOIS		FED. AID PROJECT					