



DESIGNER NOTE: 1. CHECK WITH DISTRICT HYDRAULICS / BRIDGE ENGINEER FOR APPLICATIONS.

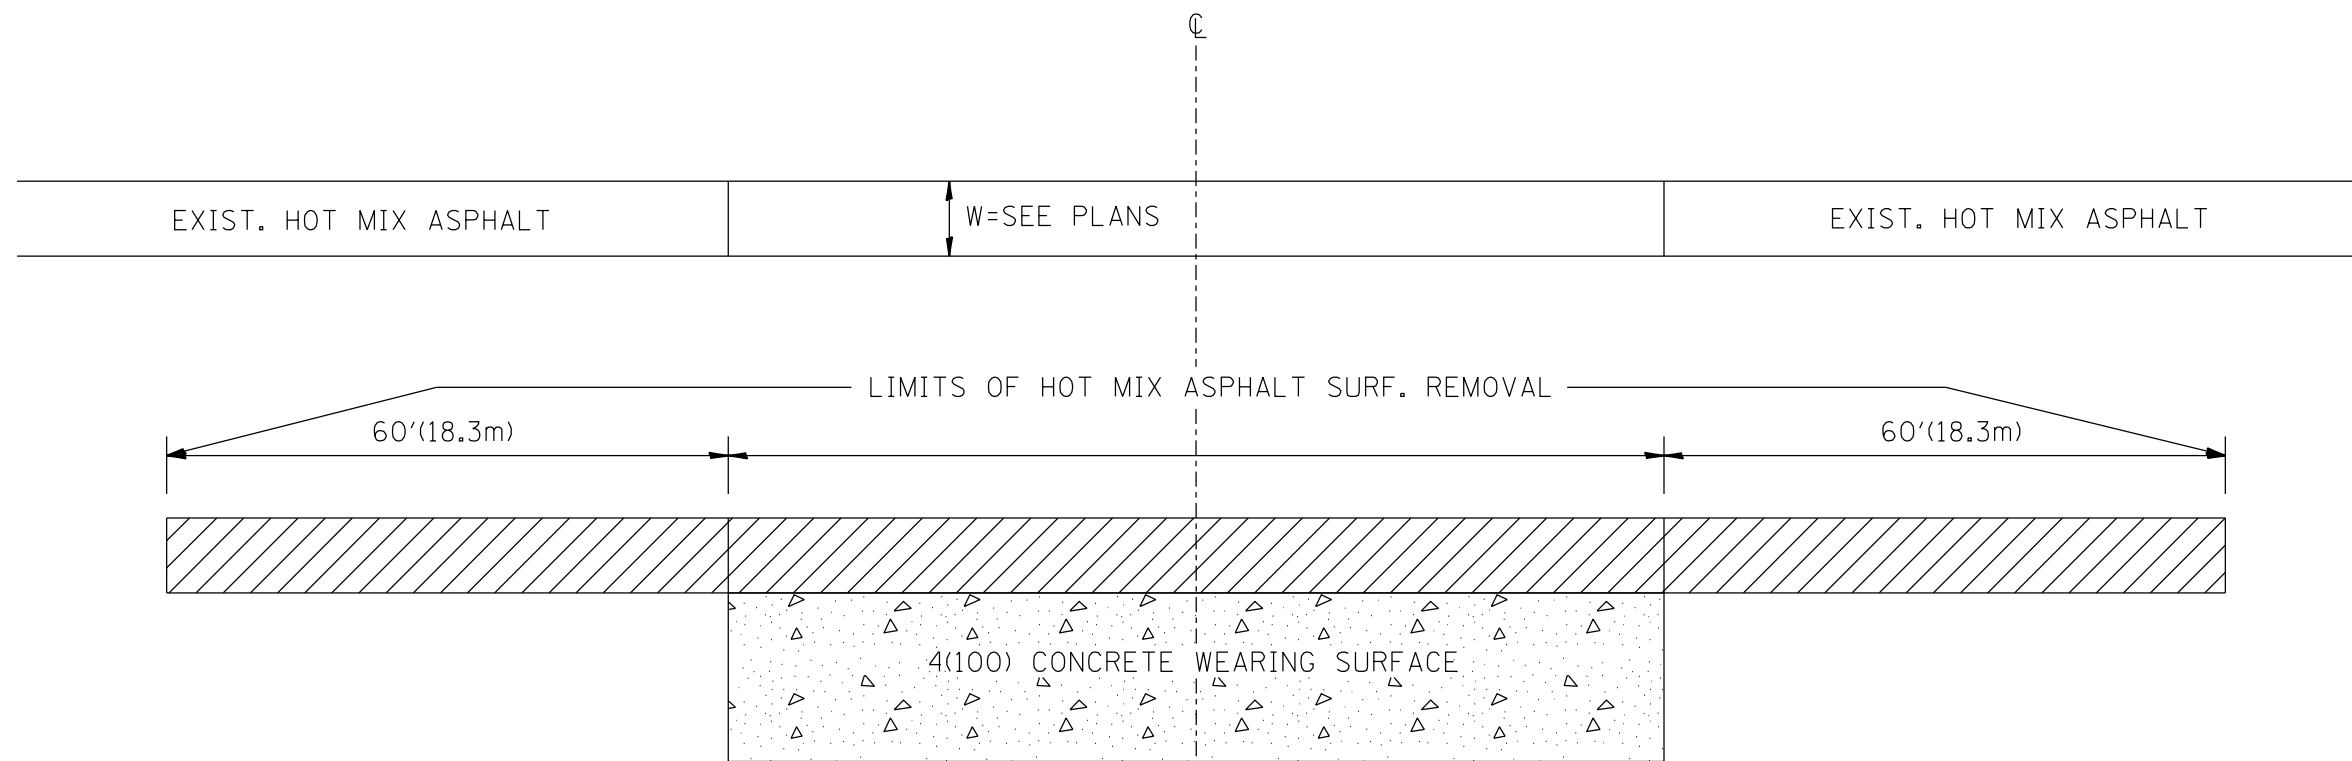


EXISTING PLAN & PROFILE

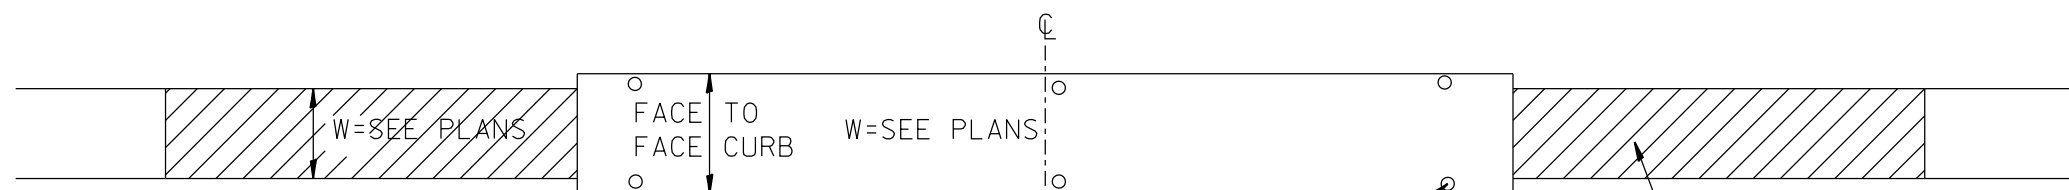

BLOCK OUT NEW WEARING SURFACE & BIT. CONC. SURF. TO MAINTAIN EXISTING BRIDGE DRAINS

FULL SECTION TO BRIDGES

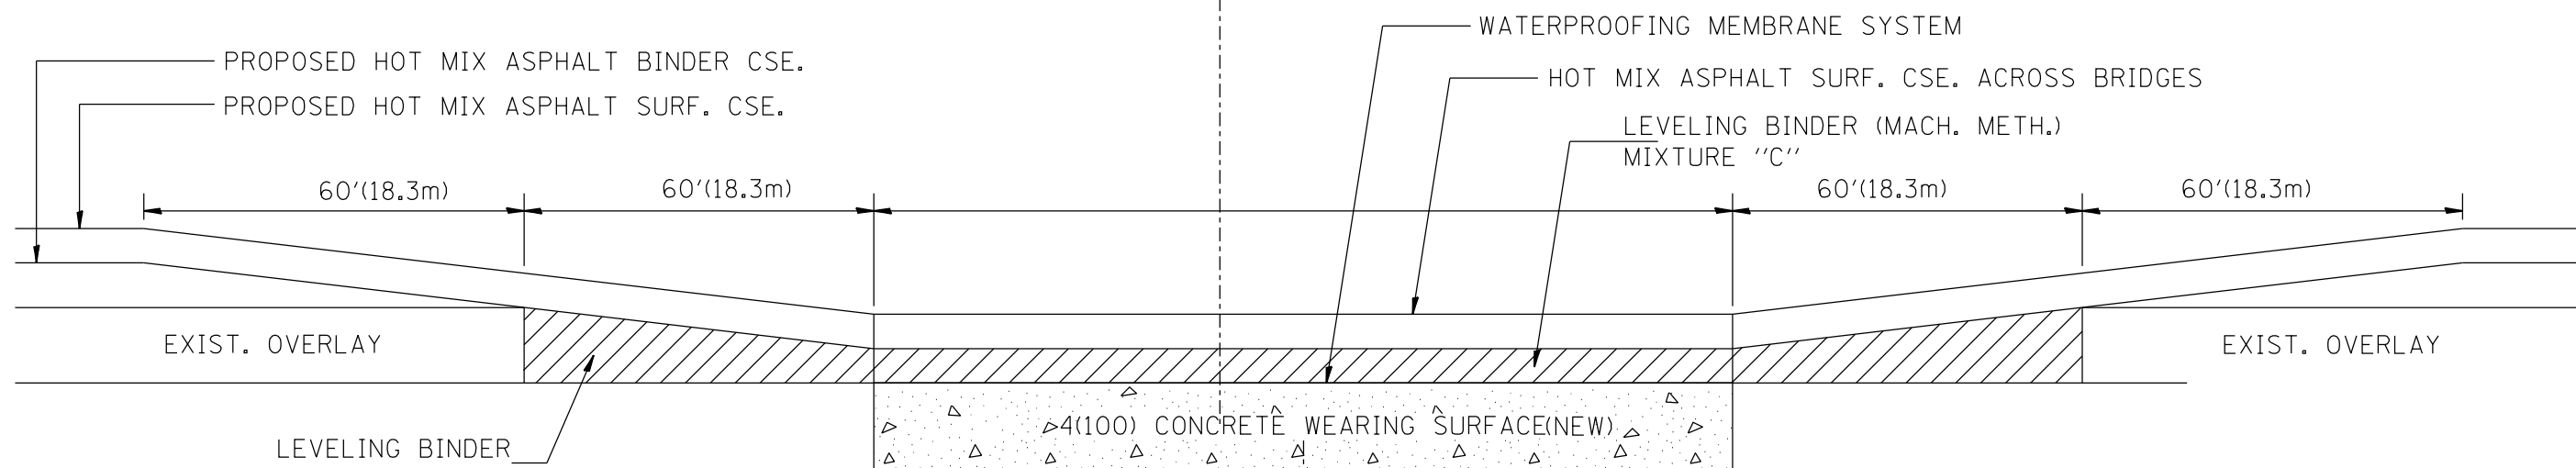

PROP. PLAN & PROFILE

All dimensions are in inches (millimeters) unless otherwise noted.

01-01-97	RENUM. H-6.06, METRICS, NEW REVISION BOX, REVISED	T.P.
10-16-06	REVISD TO 2007 SPEC.	M.A.

STATE OF ILLINOIS
DEPARTMENT OF TRANSPORTATION

BRIDGE WEARING SURFACE BITUMINOUS OVERLAY DETAILS

NOT TO SCALE

CADD STD. 582101-D4

F.A. RTÉ.	SECTION	COUNTY	TOTAL SHEETS	SHEET NO.
CONTRACT NO.				
FED. ROAD DIST. NO. ILLINOIS FED. AID PROJECT				