


P.C.C. PAVEMENT

LEGEND

- X = thickness of proposed overlay (see plans)
- H = height of island or median (see std 606301 and plans)
- W = width of island or median (see plans)

GENERAL NOTES:

1. This work shall consist of constructing P.C. concrete Islands and medians of variable width as shown on the plans and in accordance to the applicable portions of section 606 of the Standard Specifications and Standard 606301.

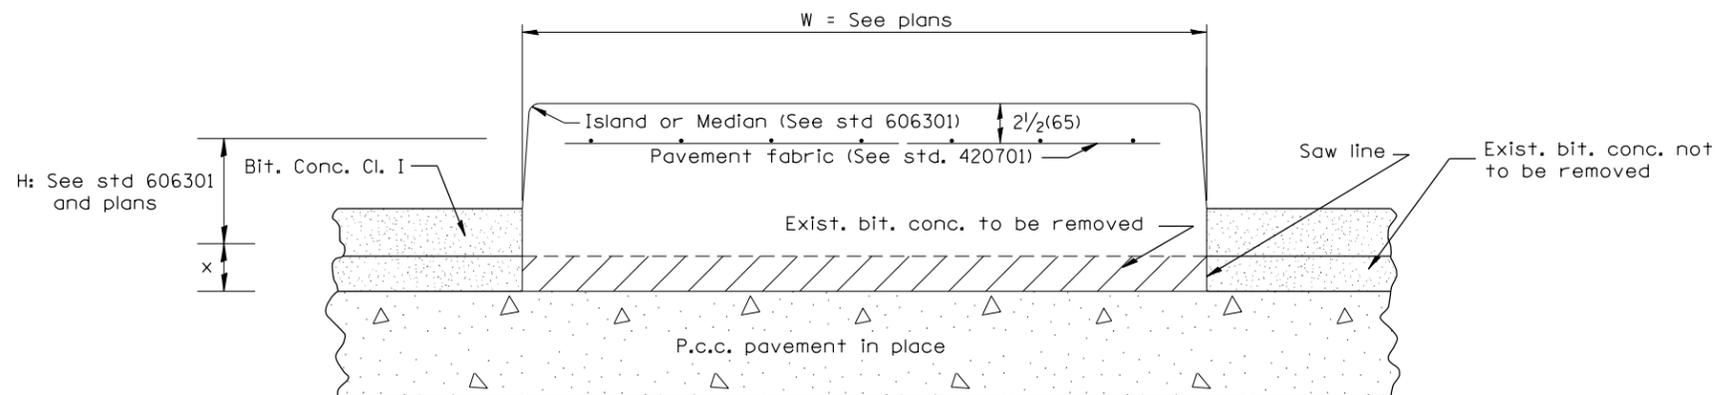

PREVIOUSLY RESURFACED P.C.C. PAVEMENT

DESIGNER NOTES: 1. INCLUDE STD 420701 AND 606301
2. INCLUDE DISTRICT SPECIAL PROVISION

All dimensions are in inches (millimeters) unless otherwise noted.

| | | |
|----------|---|------|
| 01-01-97 | RENUM. A-7.05, & A-7.07, NEW REVISION BOX, NEW FORMAT, REVISED TITLE BOX, REVISED NOTES | T.P. |
| 10-16-06 | REVISED TO 2007 SPEC. | M.A. |

**STATE OF ILLINOIS
DEPARTMENT OF TRANSPORTATION**

**P.C. CONCRETE ISLANDS AND MEDIANS
(CONSTRUCTED ON TOP OF EXISTING PAVEMENT)**

NOT TO SCALE

SHT. 1 OF 2
CADD STD. 606301-D4

| F.A. RTE. | SECTION | COUNTY | TOTAL SHEETS | SHEET NO. |
|---------------------|---------|--------|---------------------------|-----------|
| | | | | |
| FED. ROAD DIST. NO. | | | ILLINOIS FED. AID PROJECT | |

CONTRACT NO.

