


DESIGNER NOTES: 1. INCLUDE STD 606306
 2. INCLUDE DISTRICT SPECIAL PROVISION

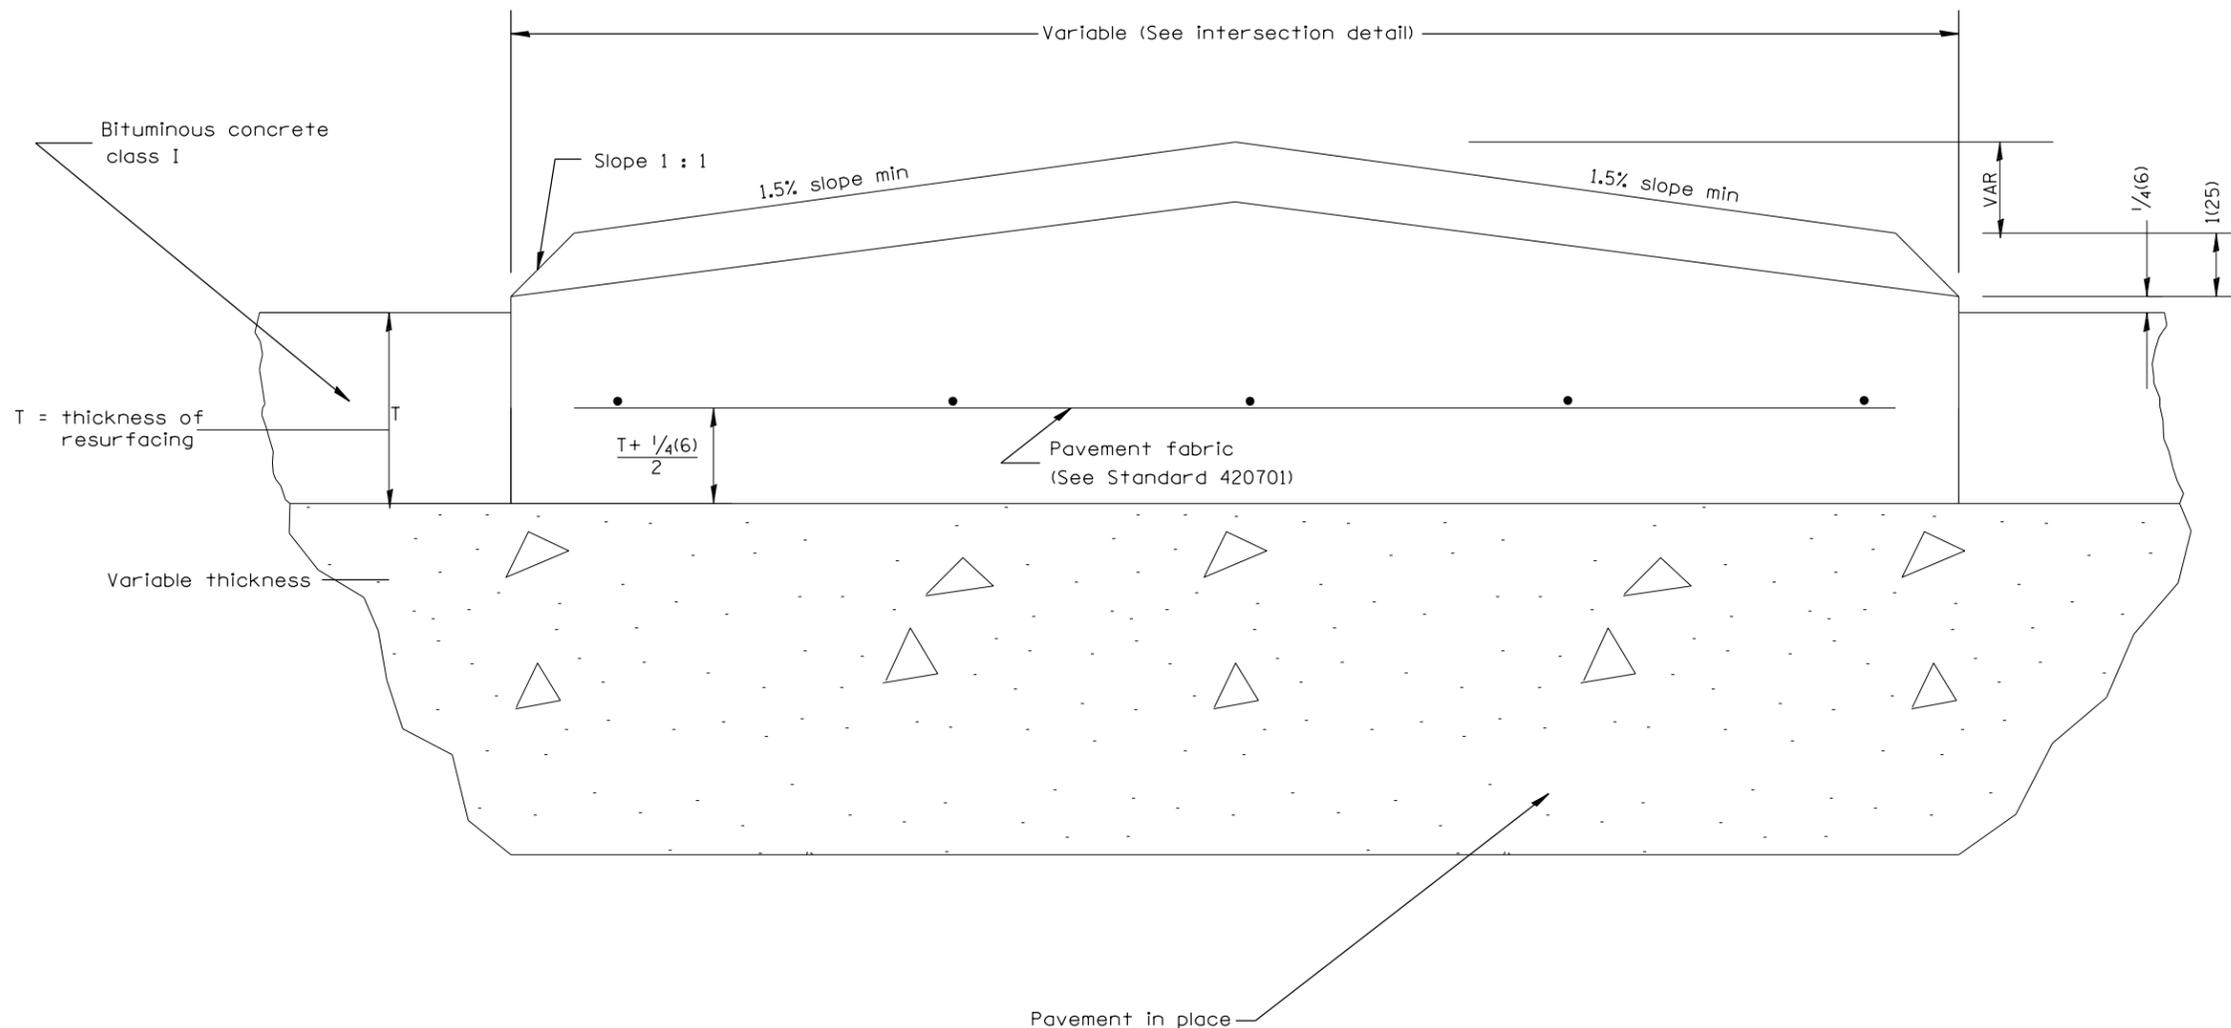

GENERAL NOTES:

1. This work shall consist of constructing a concrete median of variable width as shown on the plans and in accordance with the applicable portions of Section 606 of the Standard Specifications and Standard no. 606306.
2. See plans for thickness of proposed bituminous concrete overlay.
3. See Standard 420001 for joints.

All slope ratios are expressed as units of vertical displacement to units of horizontal displacement (V:H).

All dimensions are in inches (millimeters) unless otherwise noted.

01-01-97	RENUM. A-7.02, NEW REVISION BOX, NEW FORMAT	T.P.
10-16-06	REVISED TO 2007 SPEC.	M.A.

**STATE OF ILLINOIS
DEPARTMENT OF TRANSPORTATION**

CORRUGATED MEDIAN (MODIFIED)

NOT TO SCALE

CADD STD. 606306-D4

F.A. RTE.	SECTION	COUNTY	TOTAL SHEETS	SHEET NO.
CONTRACT NO.				
FED. ROAD DIST. NO. ILLINOIS FED. AID PROJECT				