
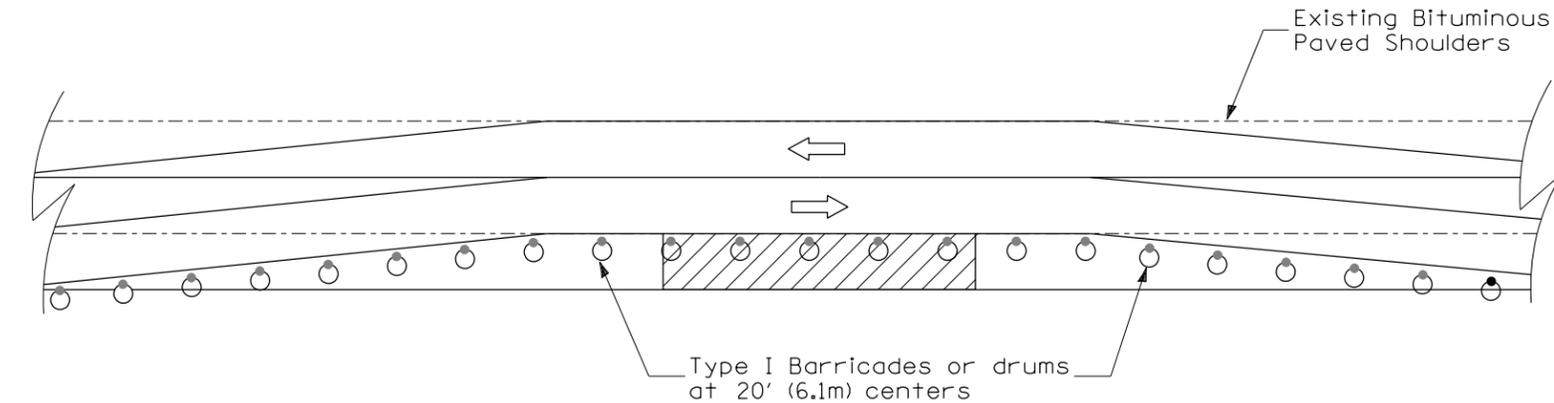


**DESIGNER NOTES:**

1. Include State Standard 701331.
2. Review treatments with District Traffic Control Engineer (Technician).
3. Include District Special Provision.

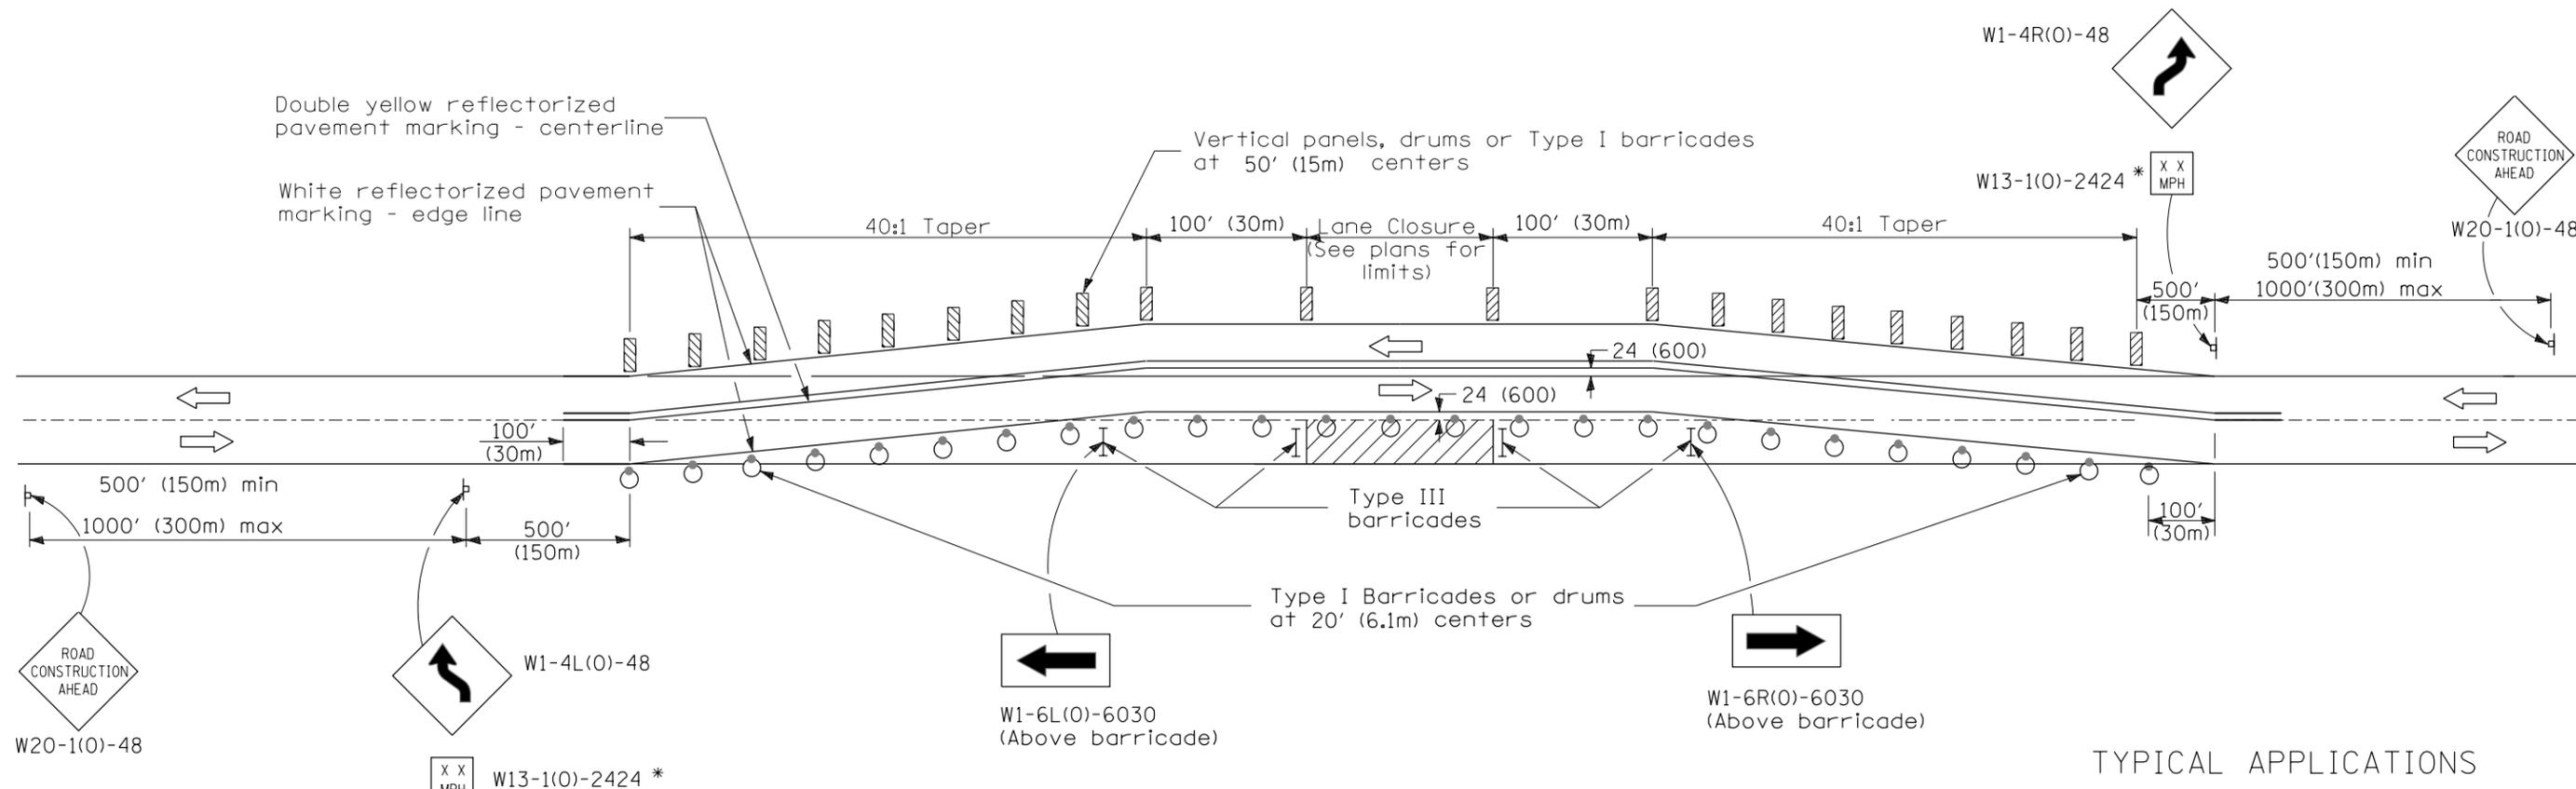

**TYPICAL APPLICATIONS**

1. Connection of relocated pavements to existing pavements.
2. Emergency pavement repairs.

**GENERAL NOTES**

1. This Standard is used where at any time, any vehicle, equipment, workers or their activities require the closure of a single lane and a temporary run-around is constructed adjacent to the existing pavement.
- \*2. The advisory speed to be shown below the reverse curve (turn) signs shall be determined at the site and approved by the Engineer.
3. Type III reflectorized pavement marking tape shall be used for marking the edge lines and centerline on the existing pavement. Type III reflectorized pavement marking tape shall also be used for markings on the paved run-arounds. Type III reflectorized pavement marking tape will be paid for in accordance with Article 703.07 of the Standard Specifications

**SYMBOLS**

- Work area
- Sign
- Barricade or drum with monodirectional steady burning light
- Vertical panel, drum or Type I barricade
- Type III barricade

**OPTIONAL TREATMENT WITH EXISTING BITUMINOUS PAVED SHOULDERS**

All dimensions are in inches (millimeters) unless otherwise noted.

01-01-97	RENUM. F-6.01, NEW REVISION BOX, REVISED	T.P.																		
	TITLE BOX																			
10-16-06	REVISED TO 2007 SPEC.	M.A.																		
6-20-12	Minor Updates	R.D.																		

**STATE OF ILLINOIS  
DEPARTMENT OF TRANSPORTATION**

**LANE CLOSURE, 2L, 2W WITH RUNAROUND ADJACENT TO EXISTING PAVEMENT FOR SPEEDS ≥ 45MPH (STANDARD 701331, SPECIAL)**

NOT TO SCALE

CADD STD. 701331-D4

F.A. RTE.	SECTION	COUNTY	TOTAL SHEETS	SHEET NO.
CONTRACT NO.				
FED. ROAD DIST. NO. ILLINOIS FED. AID PROJECT				