


DESIGNER NOTE: USE WITH DISTRICT 5 SPECIAL PROVISION; GRANULAR EMBANKMENT, SPECIAL

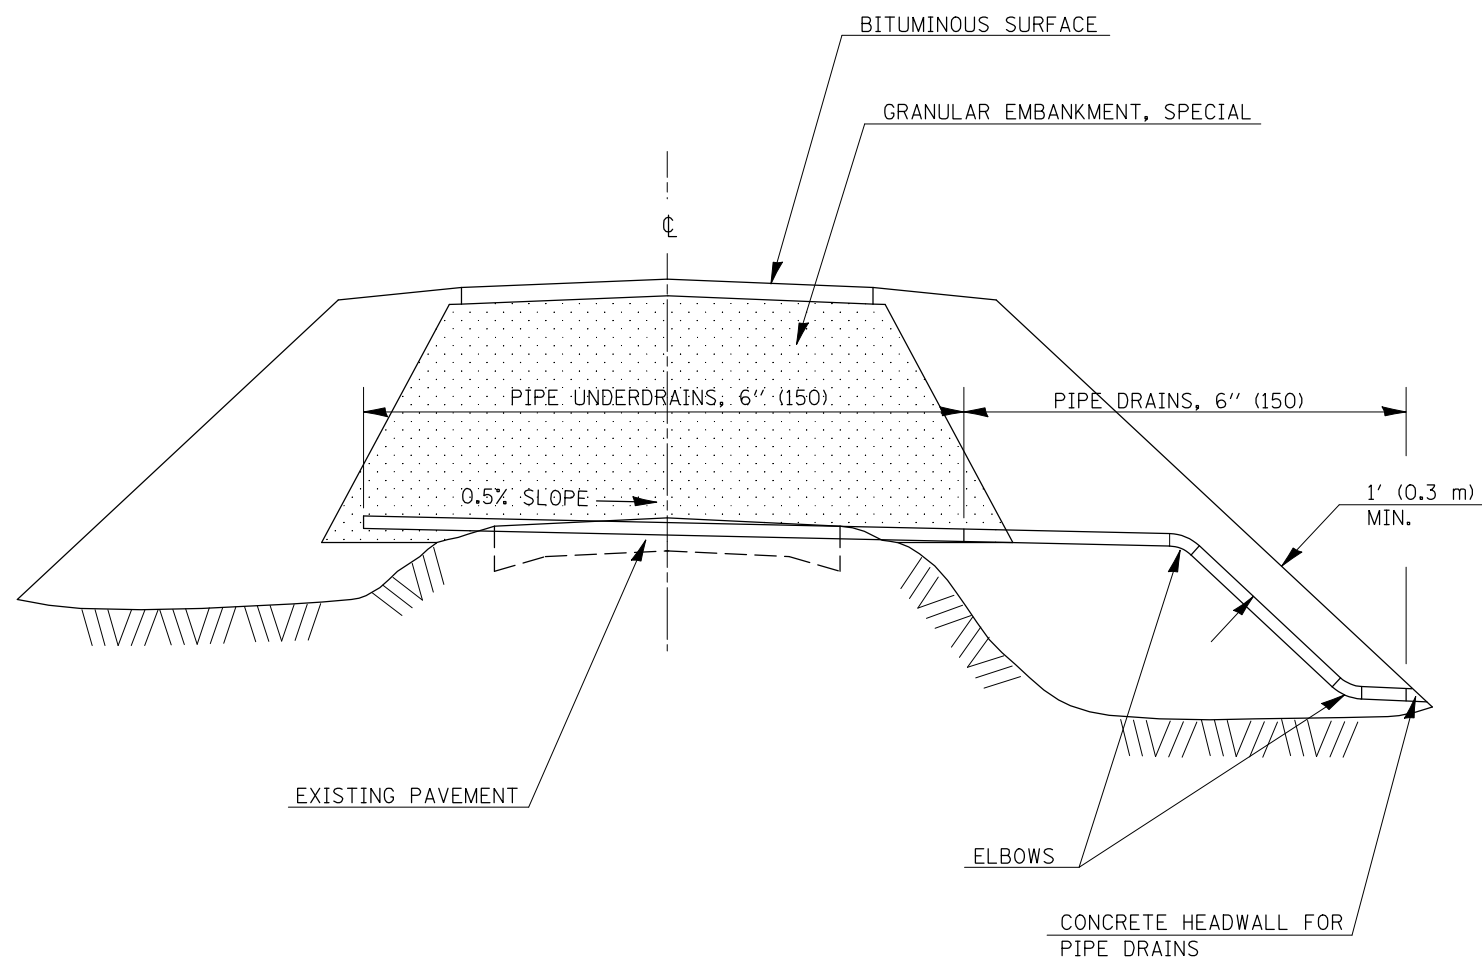

| SCHEDULE | | | |
|----------|--------|-------------|--------|
| STATION | OUTLET | UNDERDRAINS | DRAINS |
| | | | |
| TOTALS | | | |

GENERAL NOTES

1. PIPE UNDERDRAINS SHALL BE INSTALLED WHERE THE GRANULAR EMBANKMENT, SPECIAL EXCEEDS 14" (356 mm)
2. PIPE UNDERDRAINS SHALL BE PLACED AT 50' (15 m) CENTERS IN "SAG" LOCATIONS AND AT 100' (30 m) CENTERS THEREAFTER.

Note: All dimensions are in INCHES (millimeters) unless otherwise shown.

DISTRICT 5 DETAIL NO. 60107700

| | | | |
|--|----------------------------|------------|-----------------|
| FILE NAME = | USER NAME = craigre | DESIGNED - | REVISED - 11/06 |
| et\pwork\pwork\PIWIDOT\CRAIGRE\d0101509\60107700.dgn | | DRAWN - | REVISED - |
| | PLOT SCALE = 40.000' / IN. | CHECKED - | REVISED - |
| | PLOT DATE = 1/7/2010 | DATE - | REVISED - |

**STATE OF ILLINOIS
DEPARTMENT OF TRANSPORTATION**

PIPE UNDERDRAINS FOR GRANULAR EMBANKMENT, SPECIAL

SCALE: SHEET NO. OF SHEETS STA. TO STA.

| | | | | |
|---|---------|--------|--------------|-----------|
| F.A. RTE. | SECTION | COUNTY | TOTAL SHEETS | SHEET NO. |
| | | | | |
| CONTRACT NO. | | | | |
| FED. ROAD DIST. NO. ILLINOIS FED. AID PROJECT | | | | |