


**TYPICAL SECTION**

**FAI ROUTE 57 - (I-57)  
LOCATION 1**

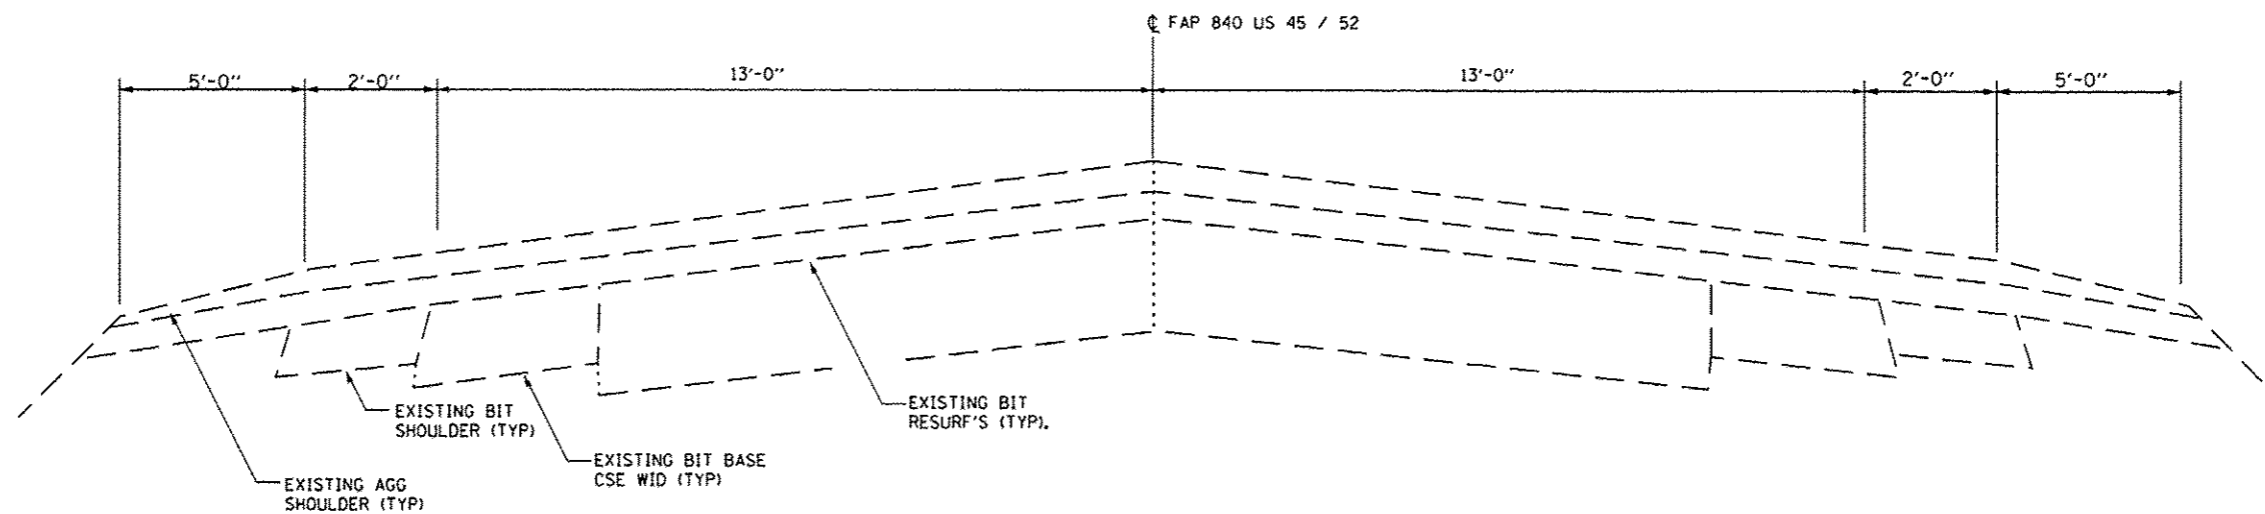

**TYPICAL SECTION**

**FAP 840 - US 45 / 52  
LOCATION 2 & LOCATION 3**

FILE NAME *	USER NAME * woodshankr1	DESIGNED - YOGESH PATEL	REVISED -	<b>STATE OF ILLINOIS DEPARTMENT OF TRANSPORTATION</b>	<b>TYPICAL SECTIONS</b>	F.A.I. RTE.	SECTION	COUNTY	TOTAL SHEETS	SHEET NO.	
		DRAWN - YOGESH PATEL	REVISED -			VAR	D3 OVD SIN STR REPL 13-08	KANKAKEE	19	4	
		CHECKED - RON WOODSHANK	REVISED -			SCALE:	SHEET NO. 1 OF 2 SHEETS	STA.	TO STA.	ILLINOIS	CONTRACT NO. 46221
		DATE -	REVISED -								