


**LEGEND**

F FILLING: MANHOLES (M), CATCH BASINS (C), INLETS (I)

R REMOVING: MANHOLES (M), CATCH BASINS (C), INLETS (I)

XXXX STORM SEWER REMOVAL

//// STORM SEWER TO BE ABANDONED AND FILLED

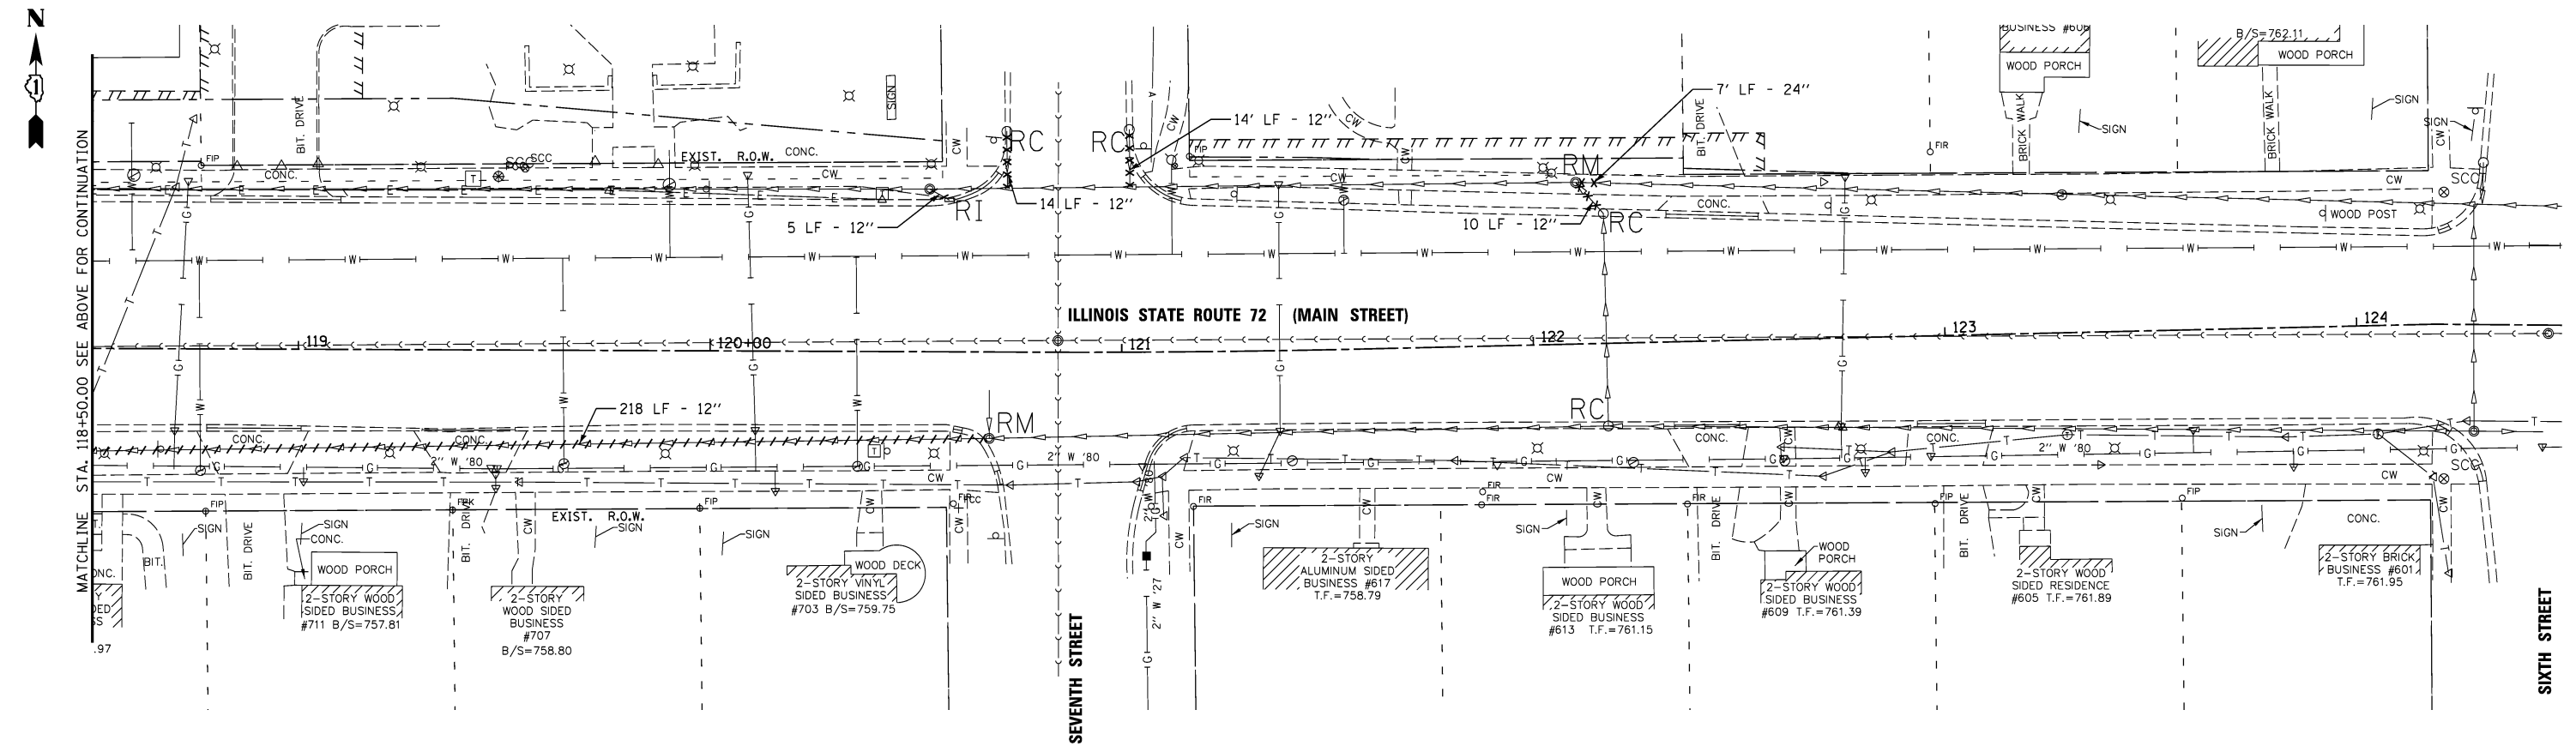

	USER NAME = *USER*	DESIGNED <i>ESI</i>	REVISED -	<b>STATE OF ILLINOIS</b> <b>DEPARTMENT OF TRANSPORTATION</b>	<b>EXISTING CONDITIONS AND REMOVALS:</b> <b>DRAINAGE AND UTILITIES</b>	F.A.U. RTE. 3887	SECTION S-N	COUNTY KANE	TOTAL SHEETS 153	SHEET NO. 72			
	PLOT SCALE = *SCALE*	CHECKED <i>GJS</i>	REVISED -			SCALE: 1" = 20'	SHEET NO. 1 OF 3 SHEETS	STA. 113+50	TO STA. 125+50	CONTRACT NO. 60A95			
	PLOT DATE = *DATE*	DATE <i>07/03/12</i>	REVISED -			FED. ROAD DIST. NO. 1 ILLINOIS FED. AID PROJECT							