
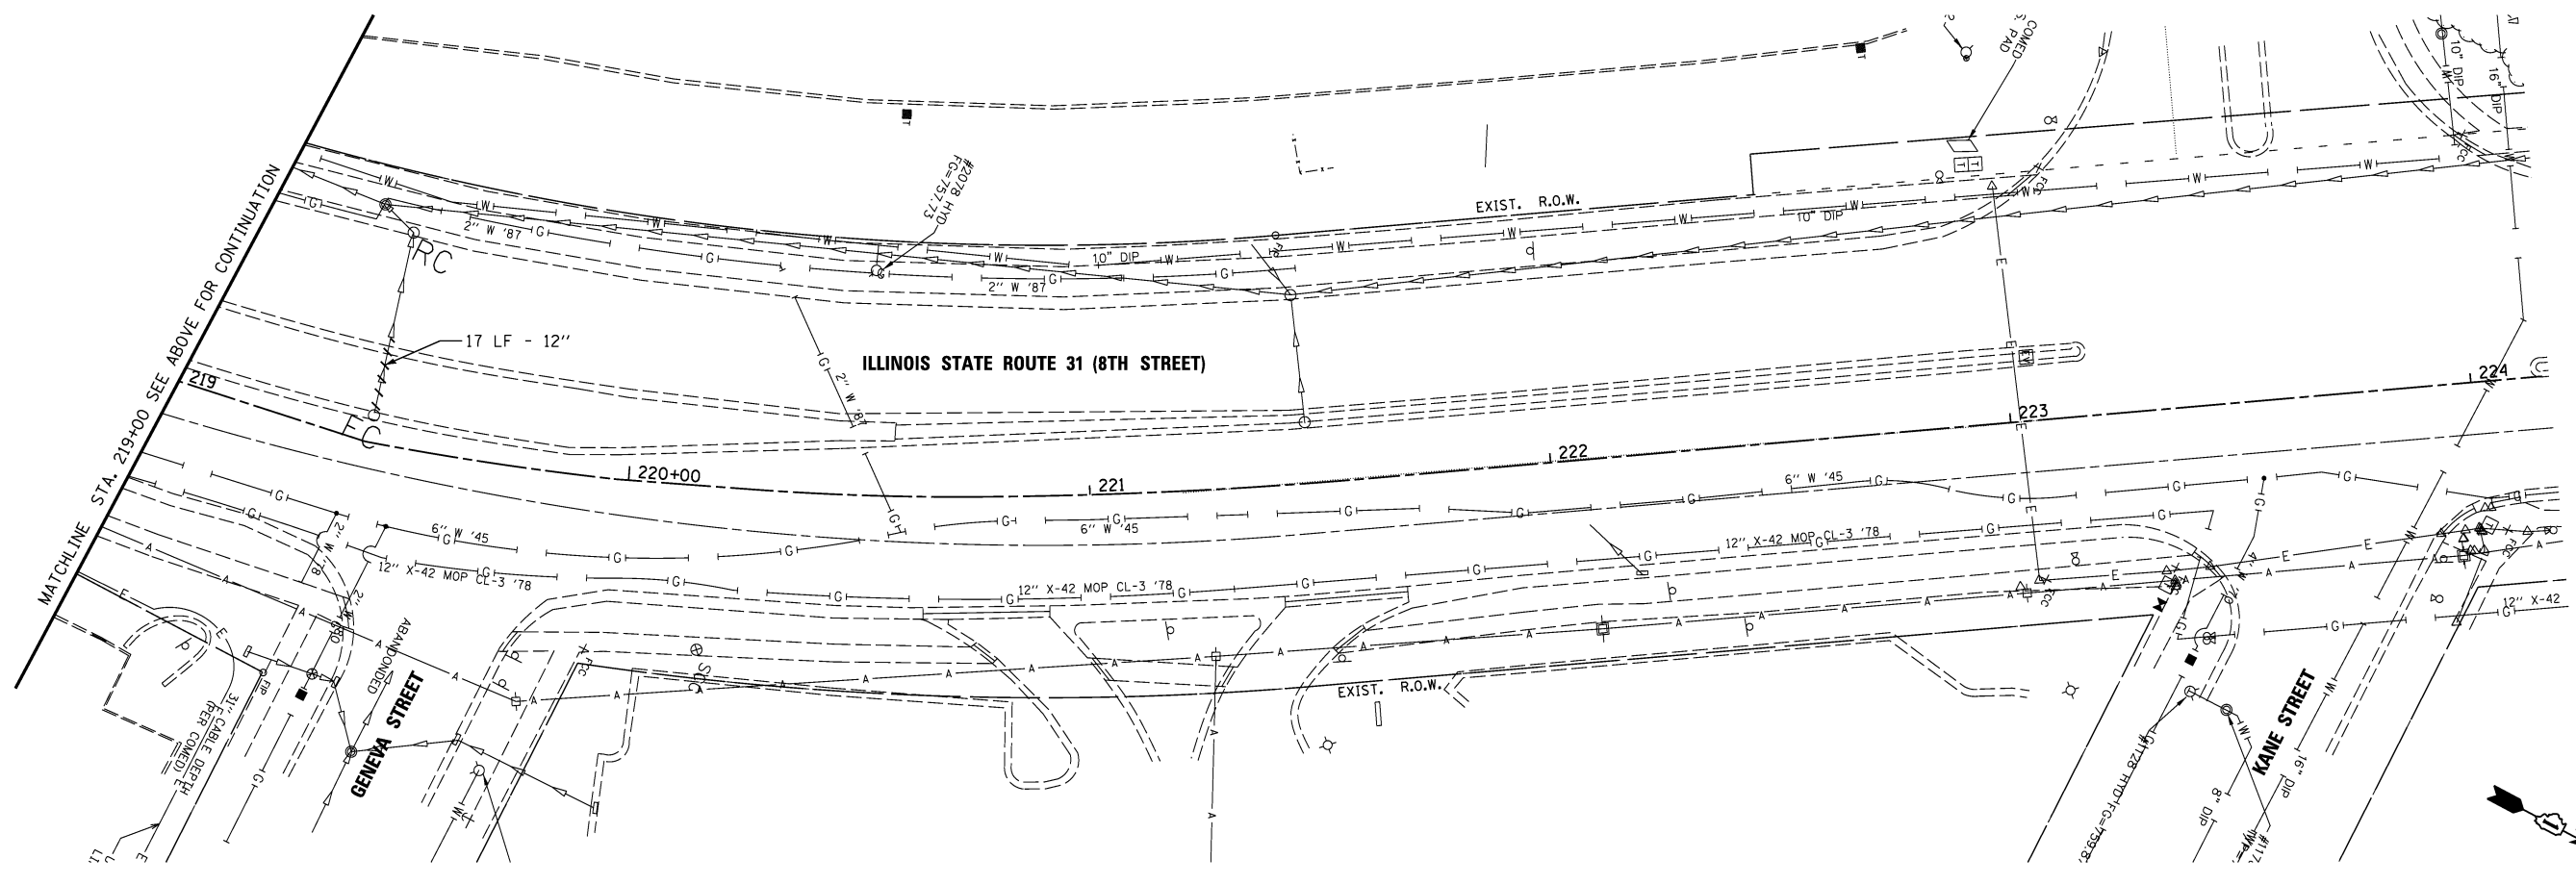


LEGEND

- F_ FILLING: MANHOLES (M), CATCH BASINS (C), INLETS (I)
- R_ REMOVING: MANHOLES (M), CATCH BASINS (C), INLETS (I)
- xxxx STORM SEWER REMOVAL
- //// STORM SEWER TO BE ABANDONED AND FILLED

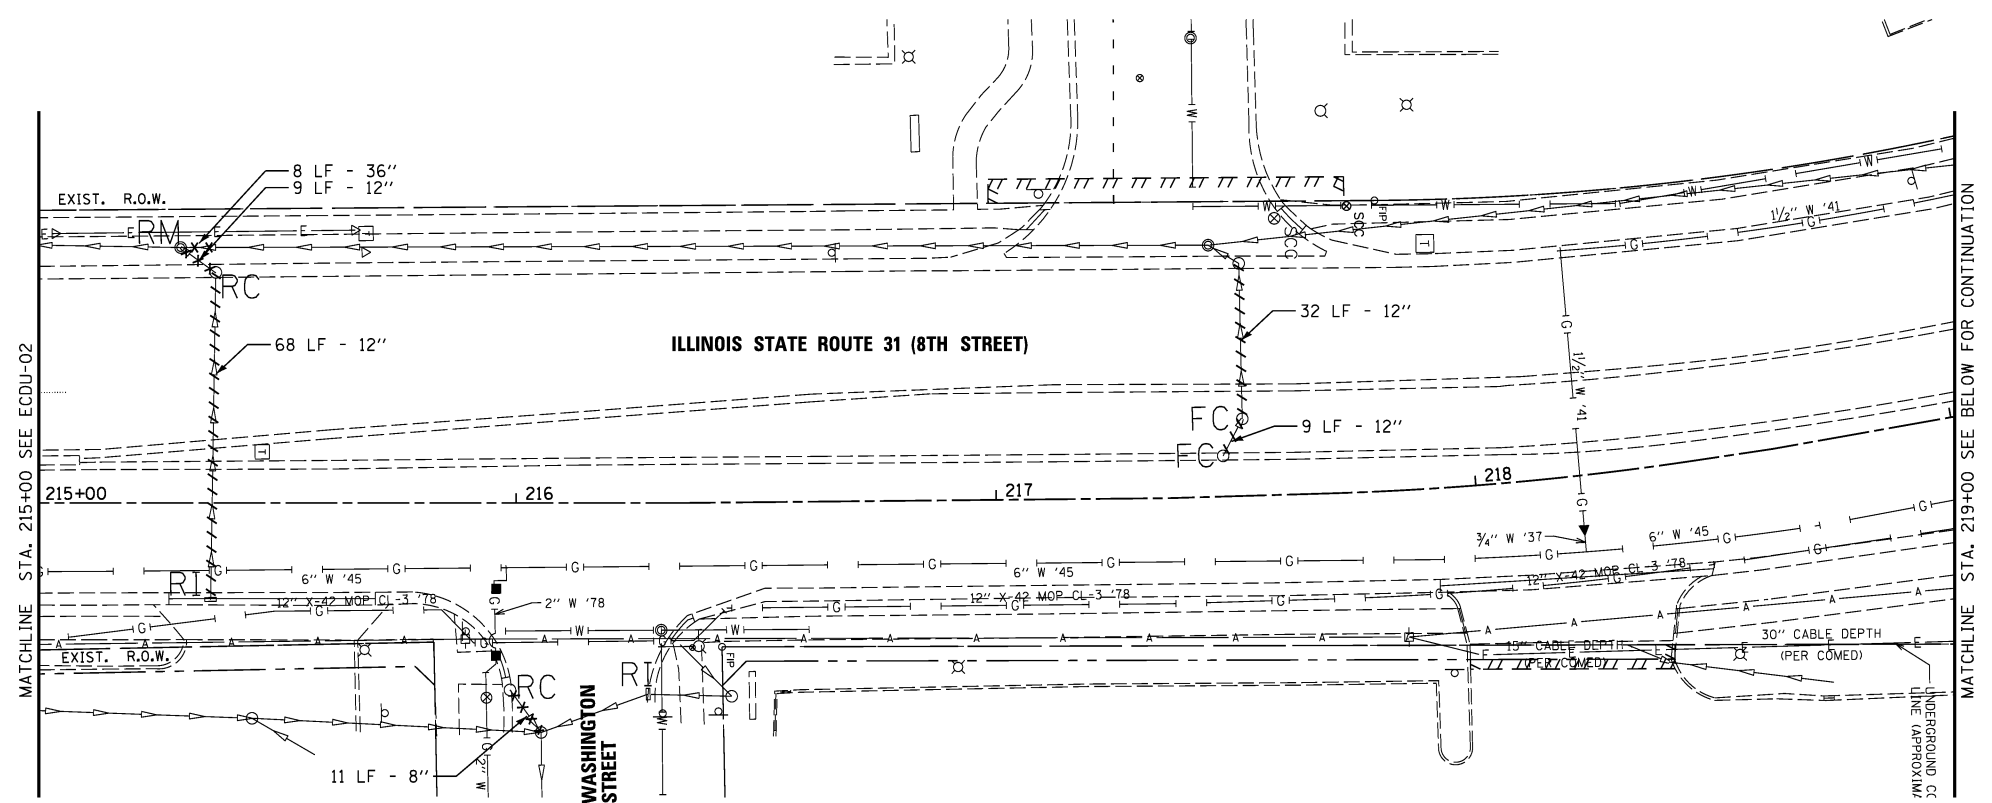

USER NAME = *USER*	DESIGNED <i>ESI</i>	REVISED -
PLOT SCALE = *SCALE*	DRAWN <i>ESI</i>	REVISED -
PLOT DATE = *DATE*	CHECKED <i>GJS</i>	REVISED -
	DATE <i>07/03/12</i>	REVISED -

**STATE OF ILLINOIS
DEPARTMENT OF TRANSPORTATION**

**EXISTING CONDITIONS AND REMOVALS:
DRAINAGE AND UTILITIES**

SCALE: 1" = 20' SHEET NO. 3 OF 3 SHEETS STA. 215+00 TO STA. 222+00

F.A.U. RTE.	SECTION	COUNTY	TOTAL SHEETS	SHEET NO.
3887	S-N	KANE	153	74
CONTRACT NO. 60A95				

FED. ROAD DIST. NO. 1 ILLINOIS FED. AID PROJECT