


LEGEND

SODDING, SALT TOLERANT

NOTES

1. PAVEMENT MARKINGS SHALL BE PLACED IN ACCORDANCE WITH DETAIL TC-13 (DISTRICT ONE TYPICAL PAVEMENT MARKINGS).
2. RAISED REFLECTIVE PAVEMENT MARKERS SHALL BE PLACED IN ACCORDANCE WITH DETAIL TC-11 (TYPICAL APPLICATIONS RAISED REFLECTIVE PAVEMENT MARKERS).

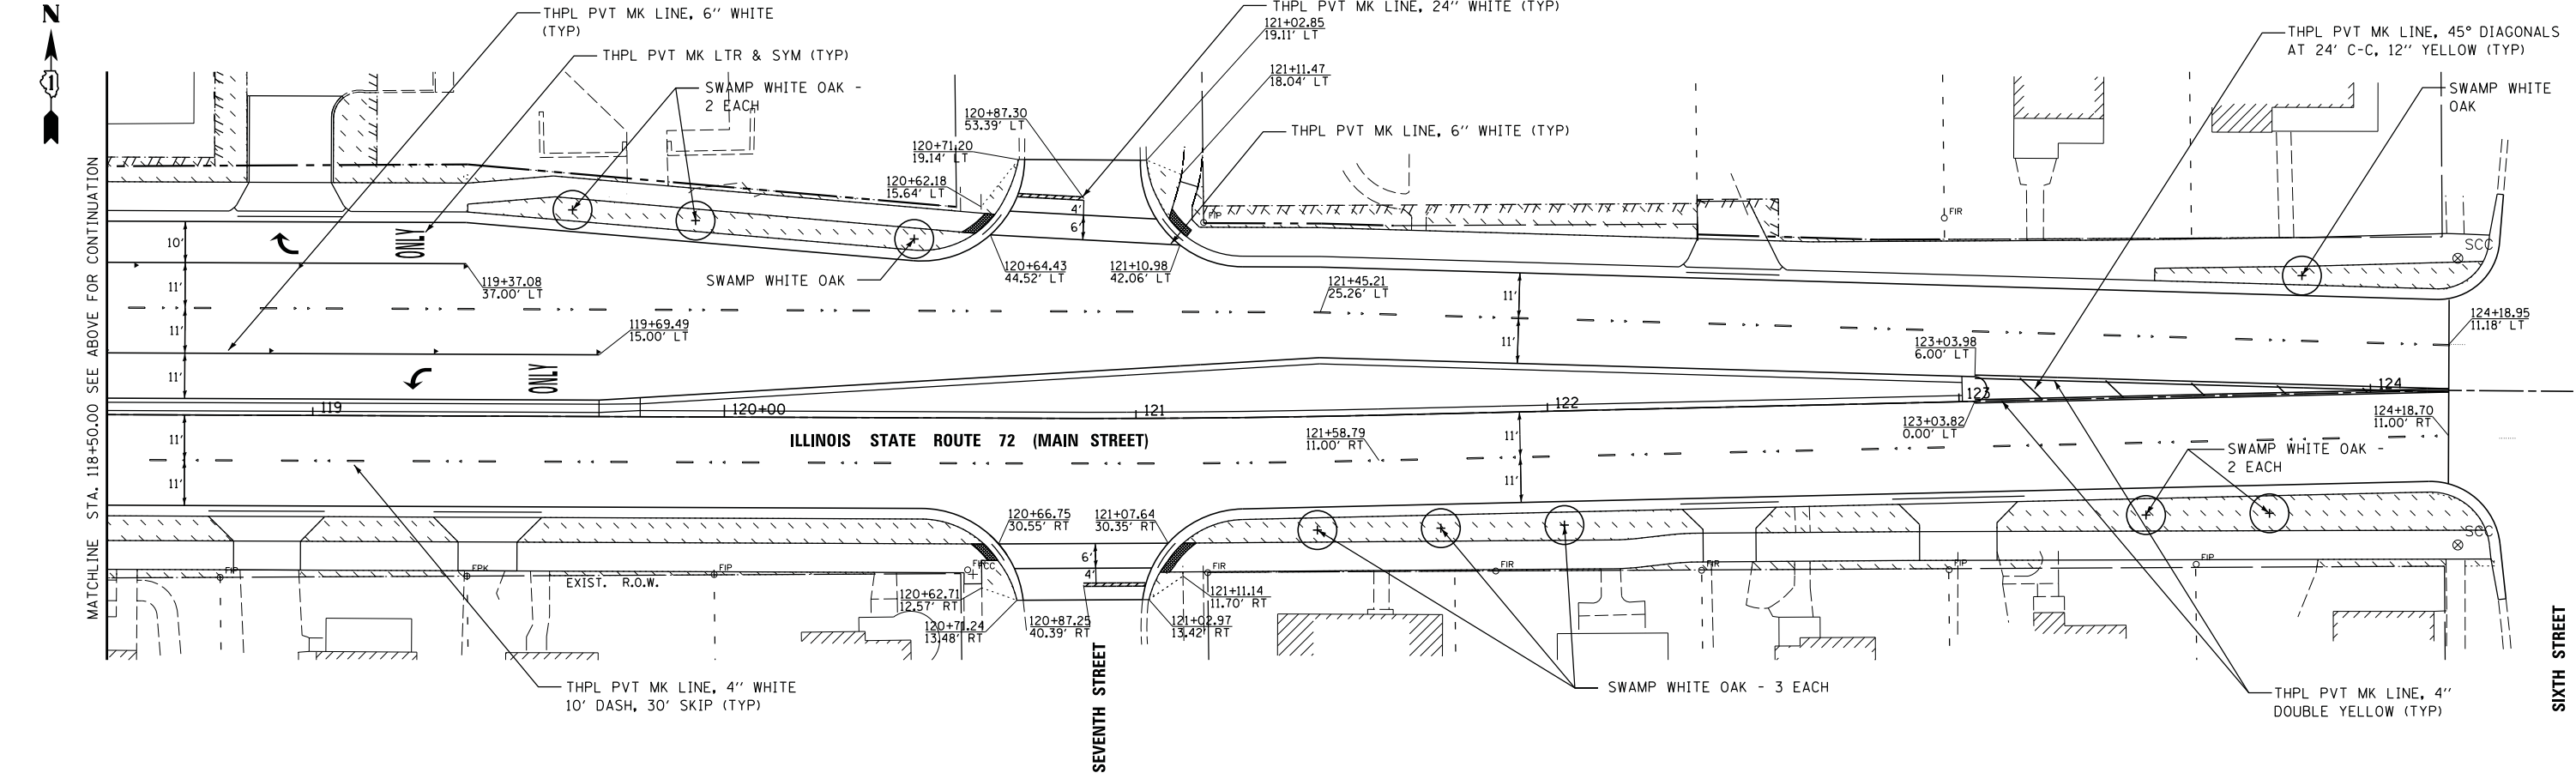

USER NAME = *USER*	DESIGNED <i>ESI</i>	REVISED - <i>08/01/12</i>
DRAWN <i>ESI</i>	CHECKED <i>GJS</i>	REVISED -
PLOT SCALE = *SCALE*	DATE <i>07/03/12</i>	REVISED -
PLOT DATE = *DATE*		

**STATE OF ILLINOIS
DEPARTMENT OF TRANSPORTATION**

PROPOSED PAVEMENT MARKING AND LANDSCAPING PLAN
SCALE: 1" = 20' SHEET NO. 1 OF 3 SHEETS STA. 113+50 TO STA. 125+00

F.A.U. RTE. 3887	SECTION S-N	COUNTY KANE	TOTAL SHEETS 153	SHEET NO. 93
CONTRACT NO. 60A95				FED. ROAD DIST. NO. 1 ILLINOIS FED. AID PROJECT