


BY	DATE
FINL SURVEY	SURVEYED
NOTE BOOK	PLOTTED
NO.	TEMPLATE
	AREAS
	CHECKED

BY	DATE
ORIGINAL SURVEY	SURVEYED
NOTE BOOK	PLOTTED
NO.	TEMPLATE
	AREAS
	CHECKED

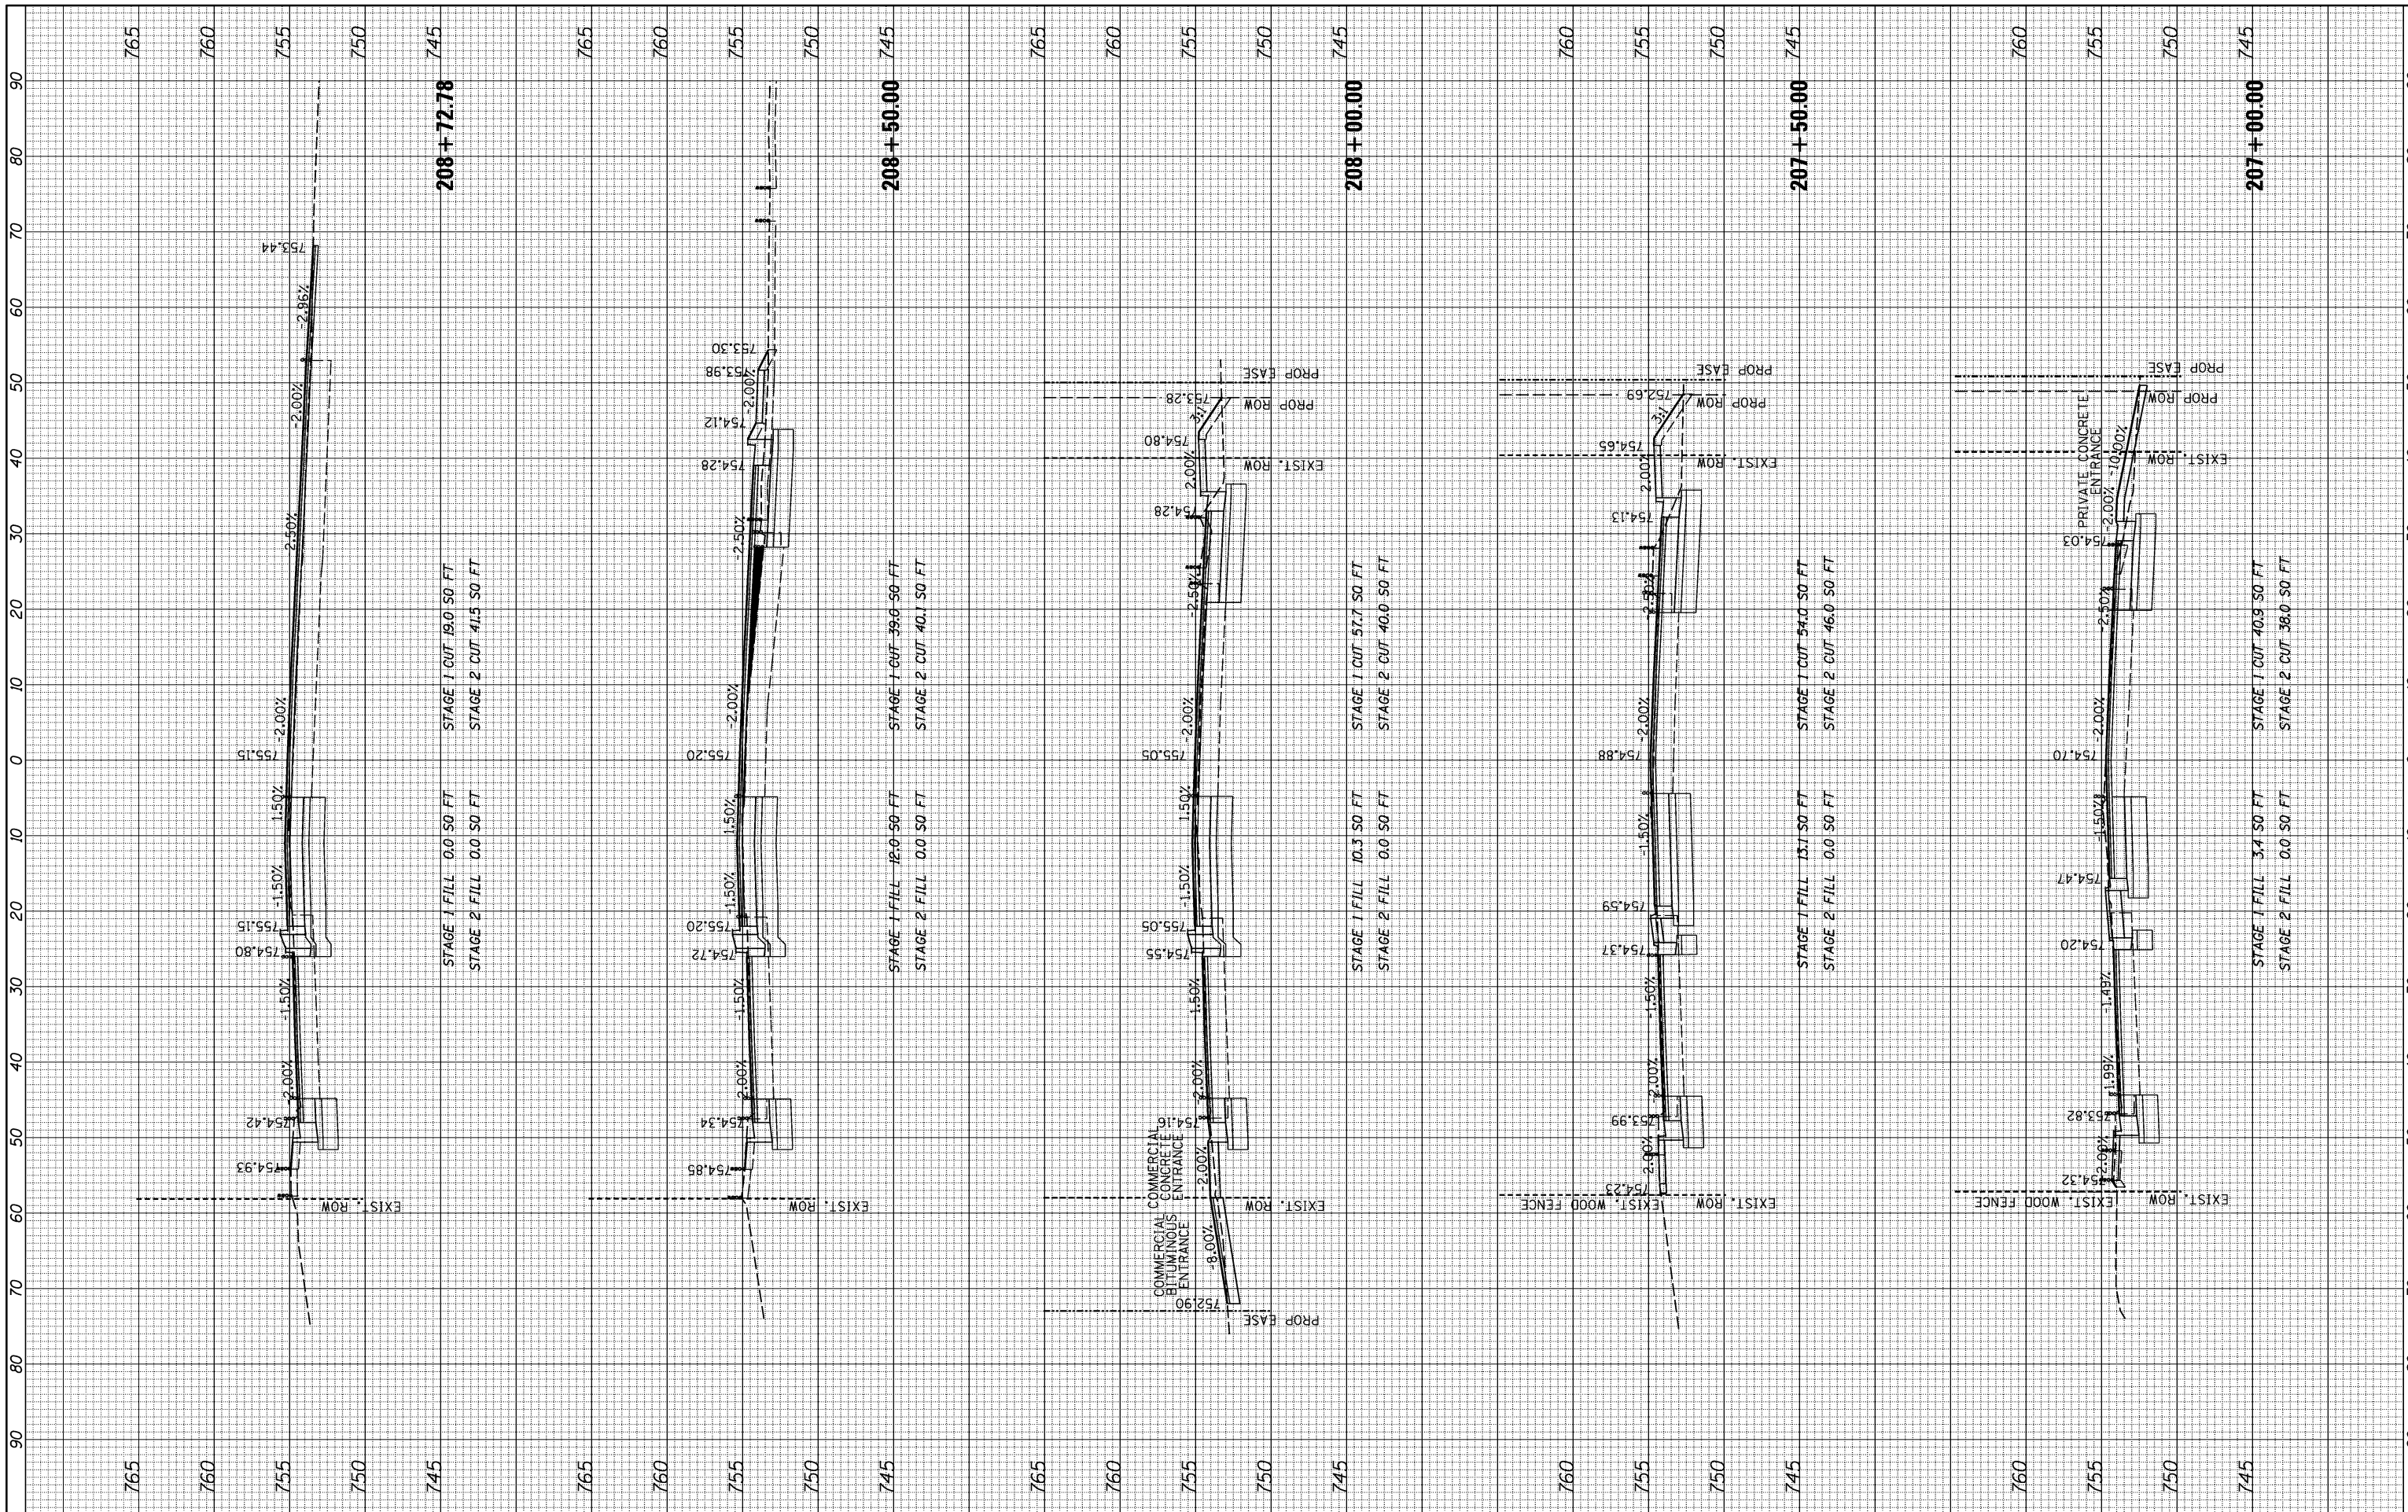

V3 Companies
 7255 James Avenue
 Woodridge, IL 60517
 630.724.9200 phone
 630.724.9202 fax
 www.v3co.com

DESIGNED	ESI	REVISED	-
DRAWN	ESI	REVISED	-
CHECKED	GJS	REVISED	-
DATE	07/03/12	REVISED	-

STATE OF ILLINOIS
 DEPARTMENT OF TRANSPORTATION

CROSS SECTIONS - IL ROUTE 31

SCALE: 1"=10' HORIZ., 1"=5' VERT. SHEET 3 OF 10 SHEETS STA. 207+00.00 TO STA. 208+72.78

F.A.U. RTE.	SECTION	COUNTY	TOTAL SHEETS	SHEET NO.
3887	S-N	KANE	153	130
CONTRACT NO. 60A95				

FED. ROAD DIST. NO. 1 ILLINOIS FED. AID PROJECT