
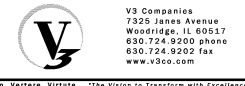


BY	DATE

BY	DATE

FINAL SURVEY	SURVEYED
NO.	PLOTTED
	TEMPLATE
	AREAS
	CHECKED
	AREAS
	CHECKED

ORIGINAL SURVEY	SURVEYED
NO.	PLOTTED
	TEMPLATE
	AREAS
	CHECKED
	AREAS
	CHECKED

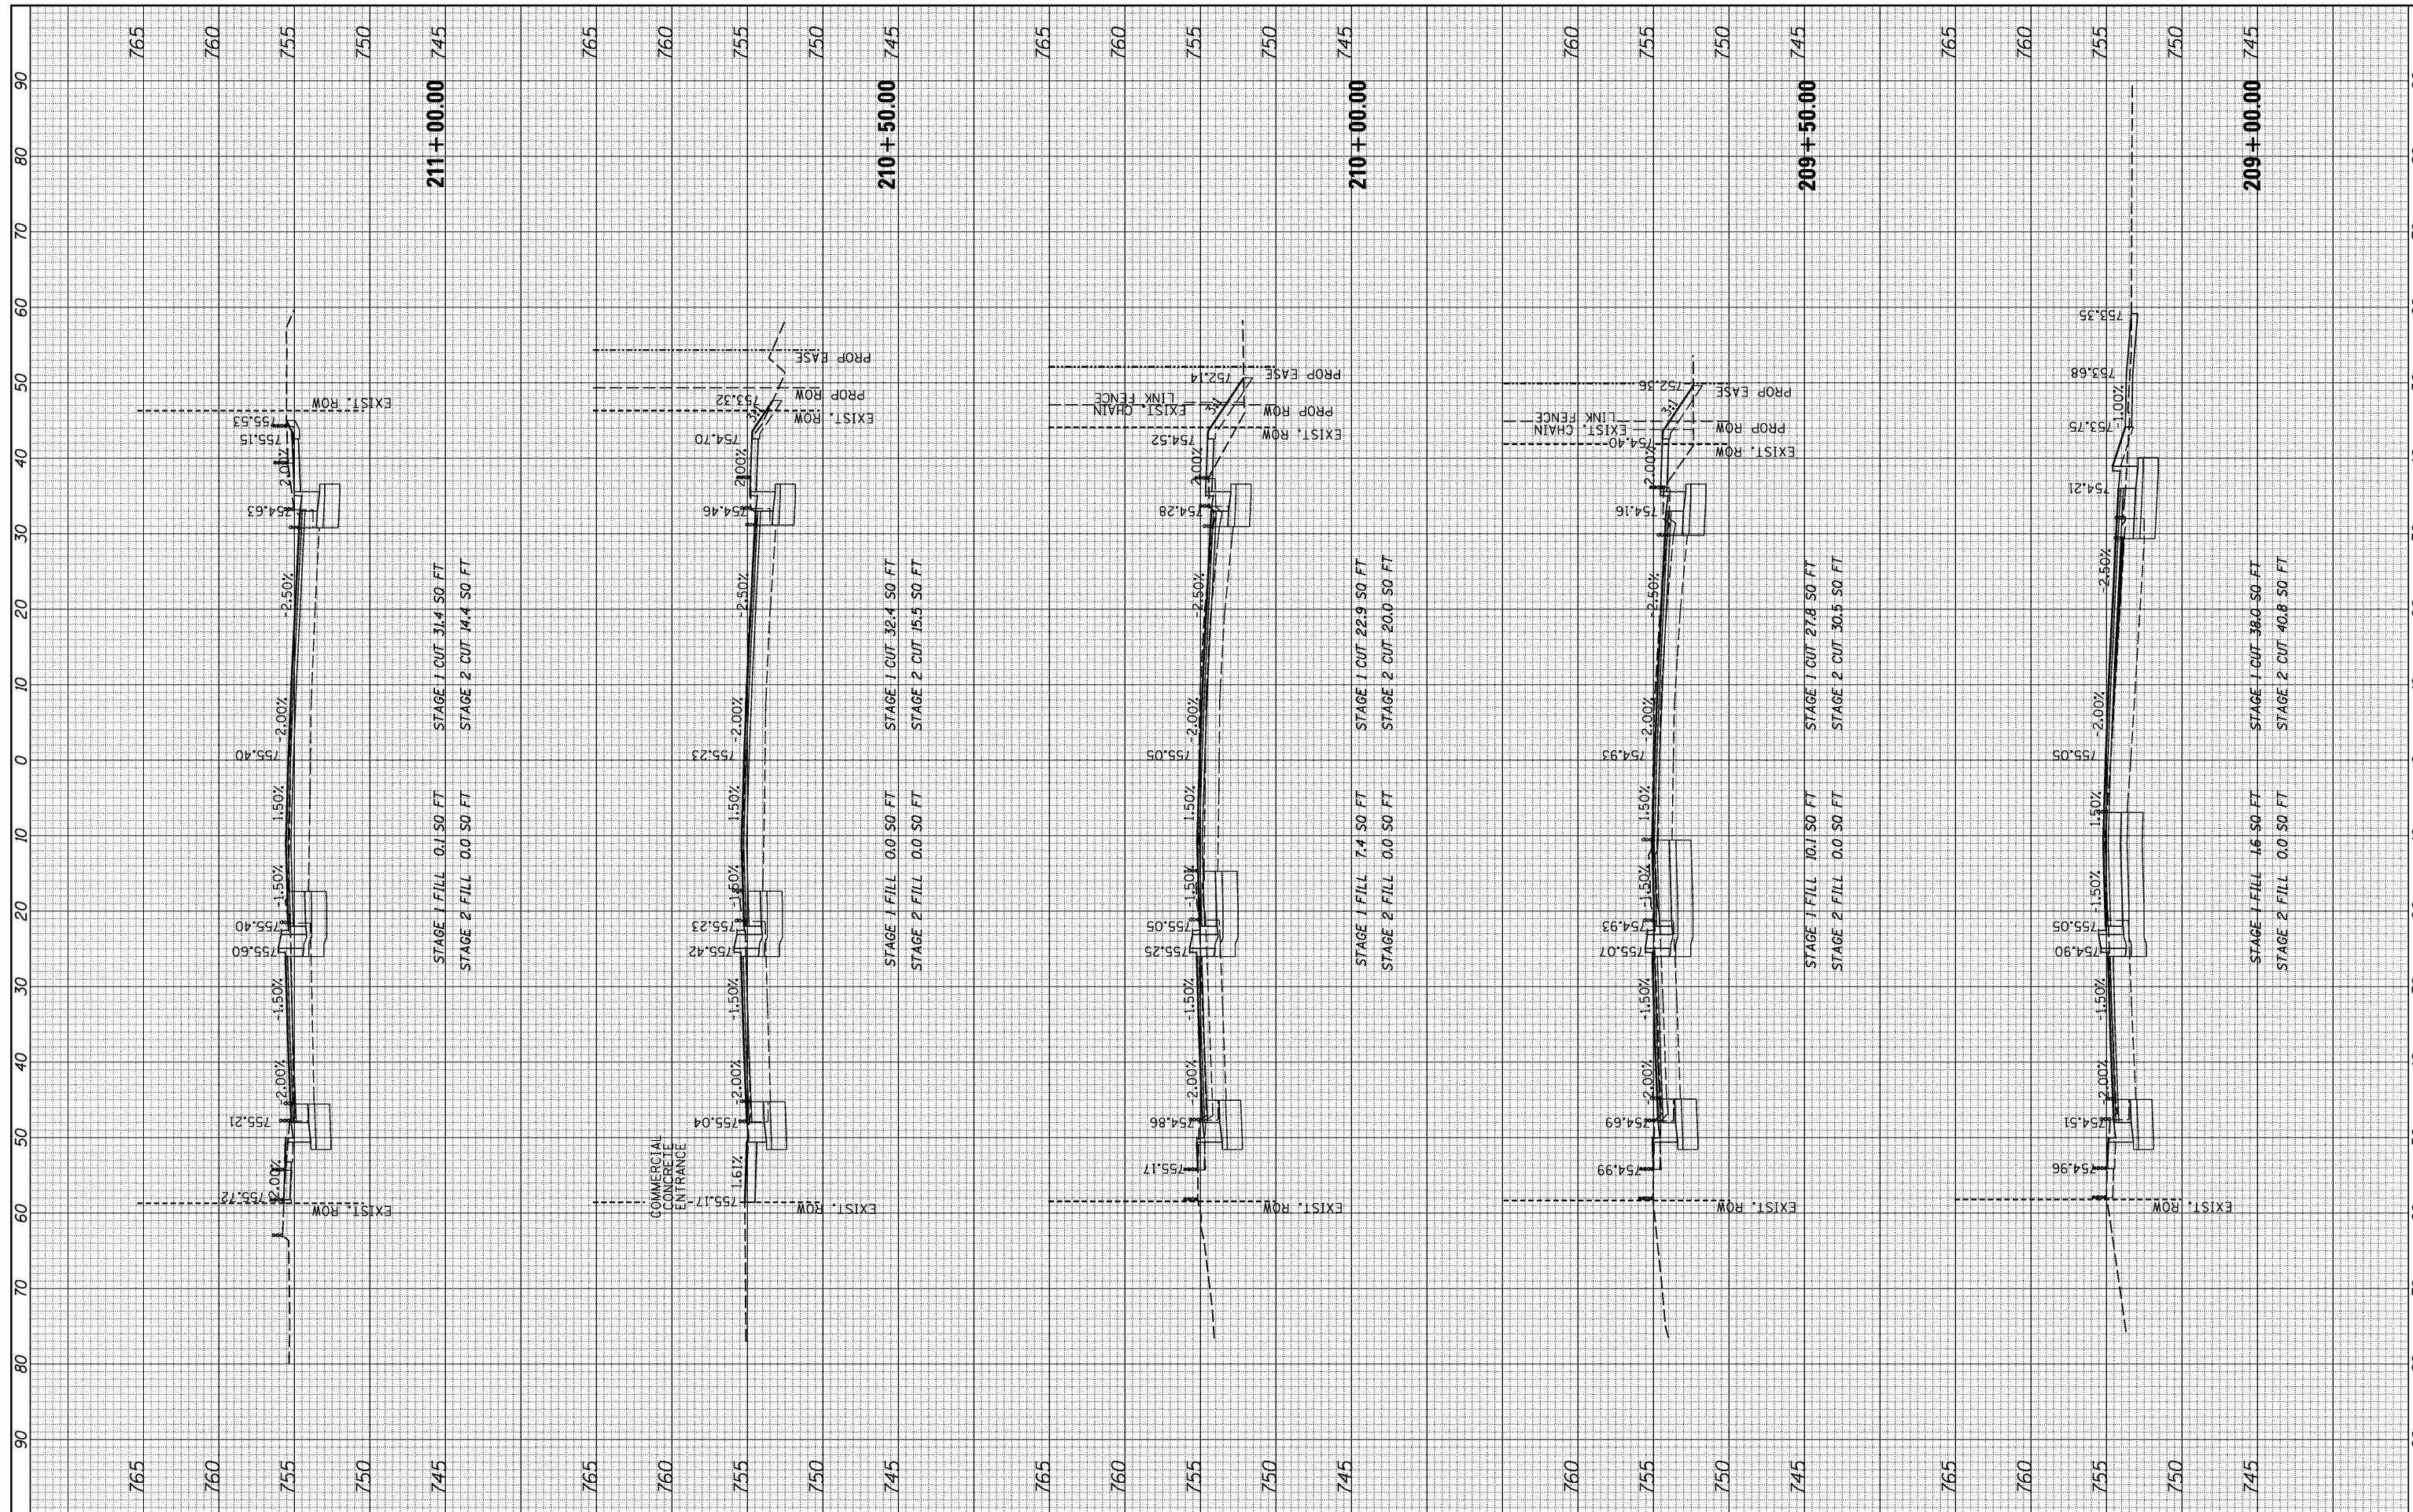

USER NAME	= *USER*
DESIGNED	ESI
DRAWN	ESI
CHECKED	GJS
DATE	07/03/12
PLOT SCALE	= *SCALE*
PLOT DATE	= *DATE*

REVISED	-
REVISED	-
REVISED	-
REVISED	-

**STATE OF ILLINOIS
DEPARTMENT OF TRANSPORTATION**

CROSS SECTIONS - IL ROUTE 31

SCALE: $1\frac{1}{2}''=10'$ HORIZ., $1\frac{1}{8}''=5'$ VERT. SHEET 4 OF 10 SHEETS STA. 209+00.00 TO STA. 211+00.00

F.A.U. RTE.	SECTION	COUNTY	TOTAL SHEETS	SHEET NO.
3887	S-N		153	131
FED. ROAD DIST. NO. 1 ILLINOIS FED. AID PROJECT			CONTRACT NO. 60A95	