
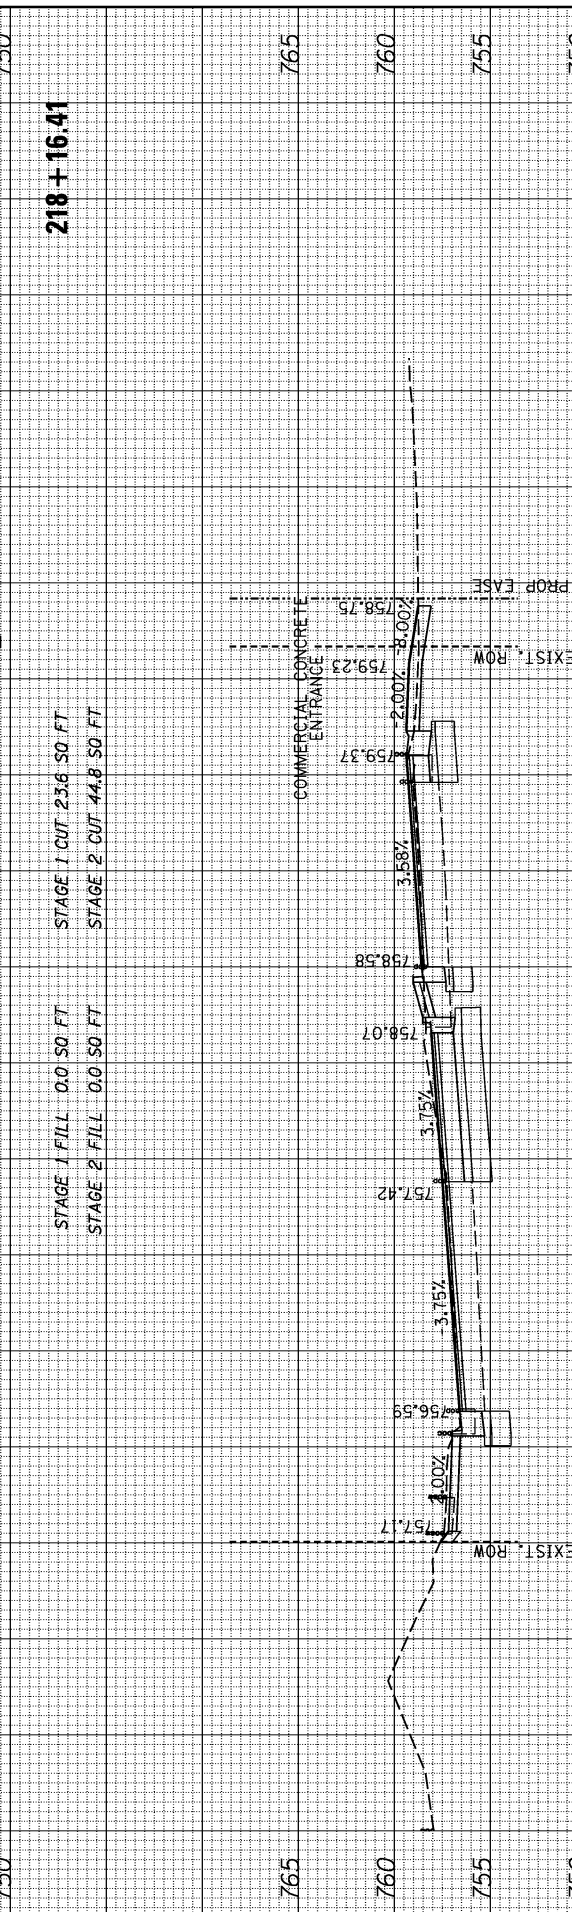
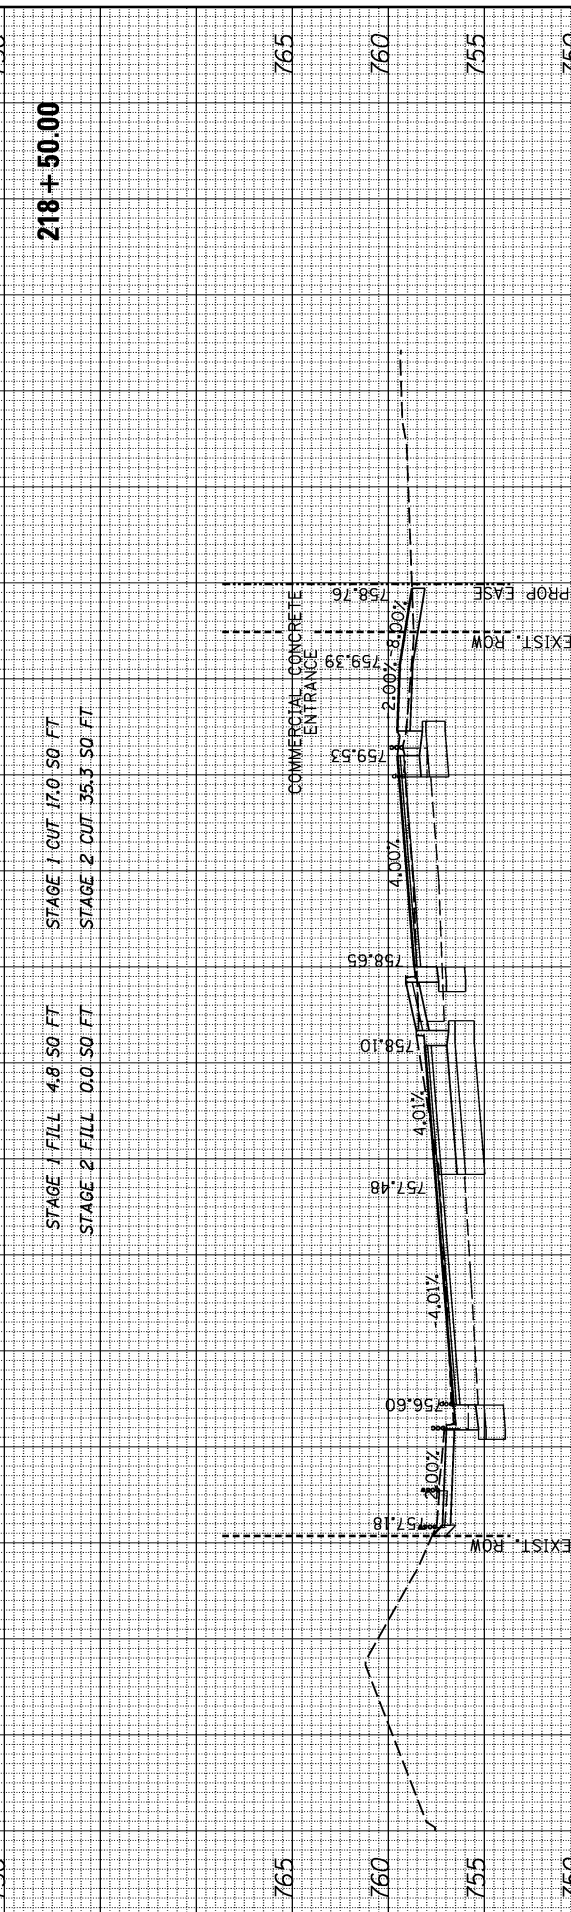
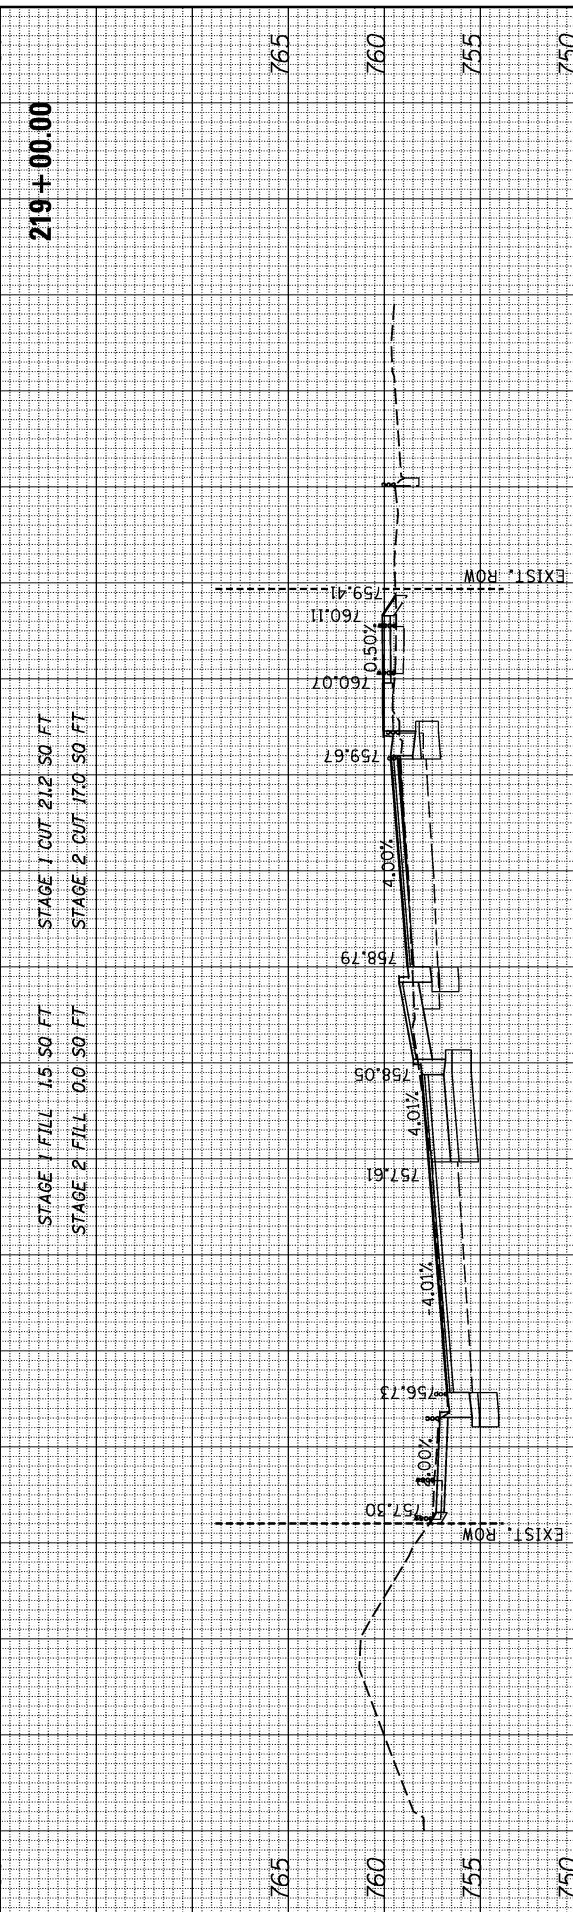
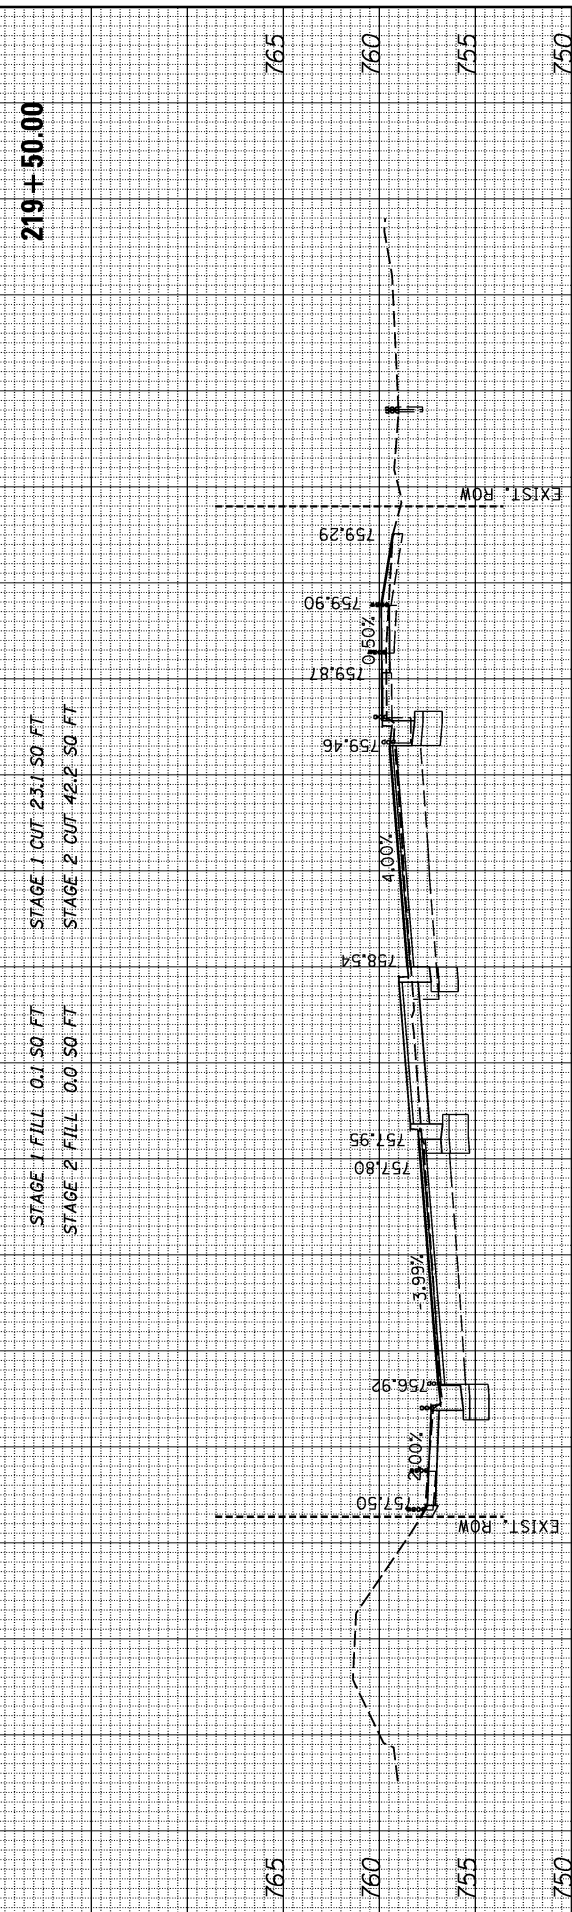


BY	DATE
FINL SURVEY	SURVEYED
NOTE BOOK	PLOTTED
NO.	TEMPLATE
	AREAS CHECKED
	AREAS CHECKED

BY	DATE
ORIGINAL SURVEY	SURVEYED
NOTE BOOK	PLOTTED
NO.	TEMPLATE
	AREAS CHECKED
	AREAS CHECKED

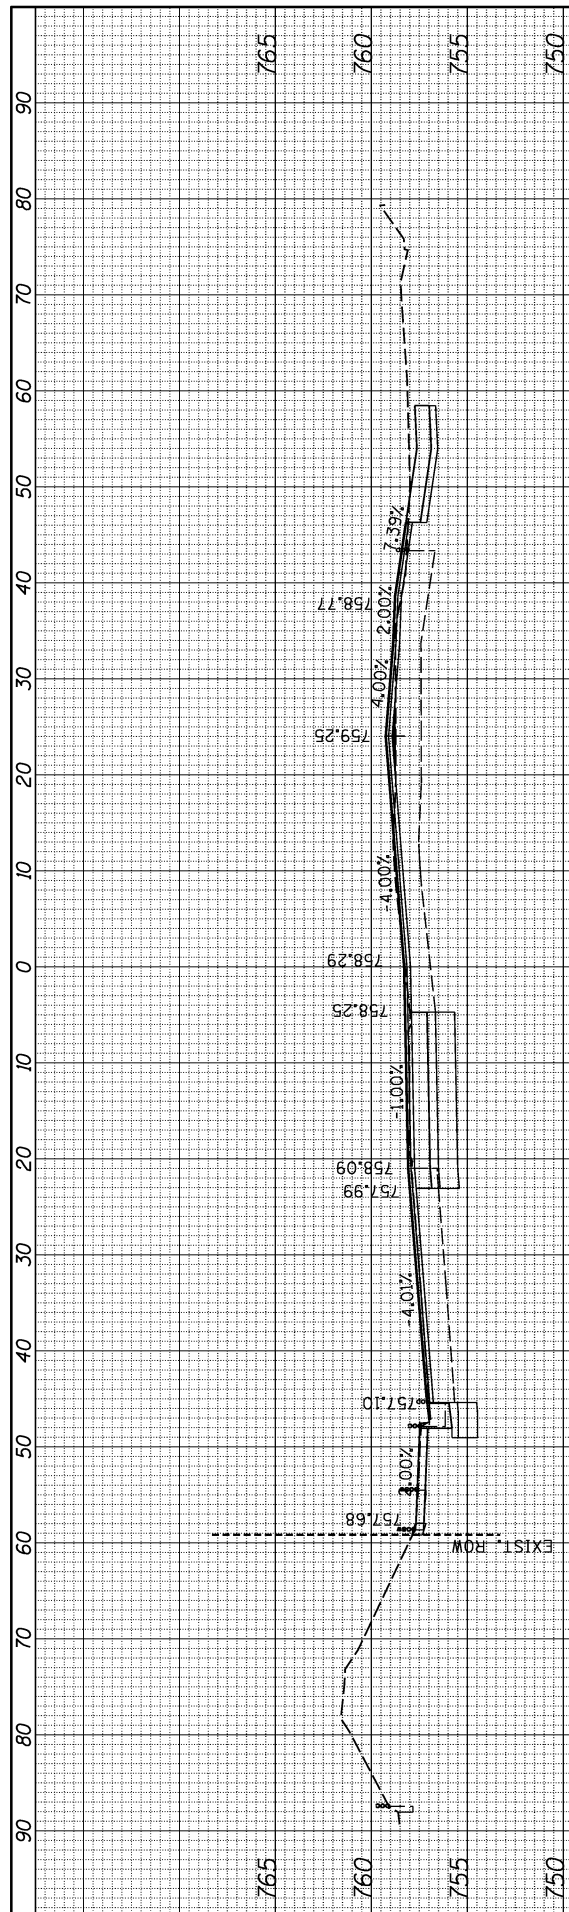

V3 Companies
7225 James Avenue
Woodridge, IL 60517
630.724.9200 phone
630.724.9202 fax
www.v3co.com

USER NAME	= *USER*
DESIGNED	<i>ESI</i>
DRAWN	<i>ESI</i>
CHECKED	<i>GJS</i>
DATE	07/03/12

REVIS	-
REVIS	-
REVIS	-
REVIS	-

**STATE OF ILLINOIS
DEPARTMENT OF TRANSPORTATION**

CROSS SECTIONS - IL ROUTE 31

SCALE: 1"=10' HORIZ.
1"=25' VERT.

SHEET 8 OF 10 SHEETS

STA. 218+00.00 TO STA. 219+50.00

F.A.U. RTE.	SECTION	COUNTY	TOTAL SHEETS	SHEET NO.
3887	S-N	KANE	153	135
CONTRACT NO. 60A95				

FED. ROAD DIST. NO. 1 ILLINOIS FED. AID PROJECT