
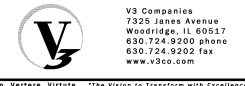


BY	DATE
FINL SURVEY	SURVEYED
NOTE BOOK	PLOTTED
NO.	TEMPLATE
	AREAS CHECKED
	AREAS CHECKED

BY	DATE
ORIGINAL SURVEY	SURVEYED
NOTE BOOK	PLOTTED
NO.	TEMPLATE
	AREAS CHECKED
	AREAS CHECKED

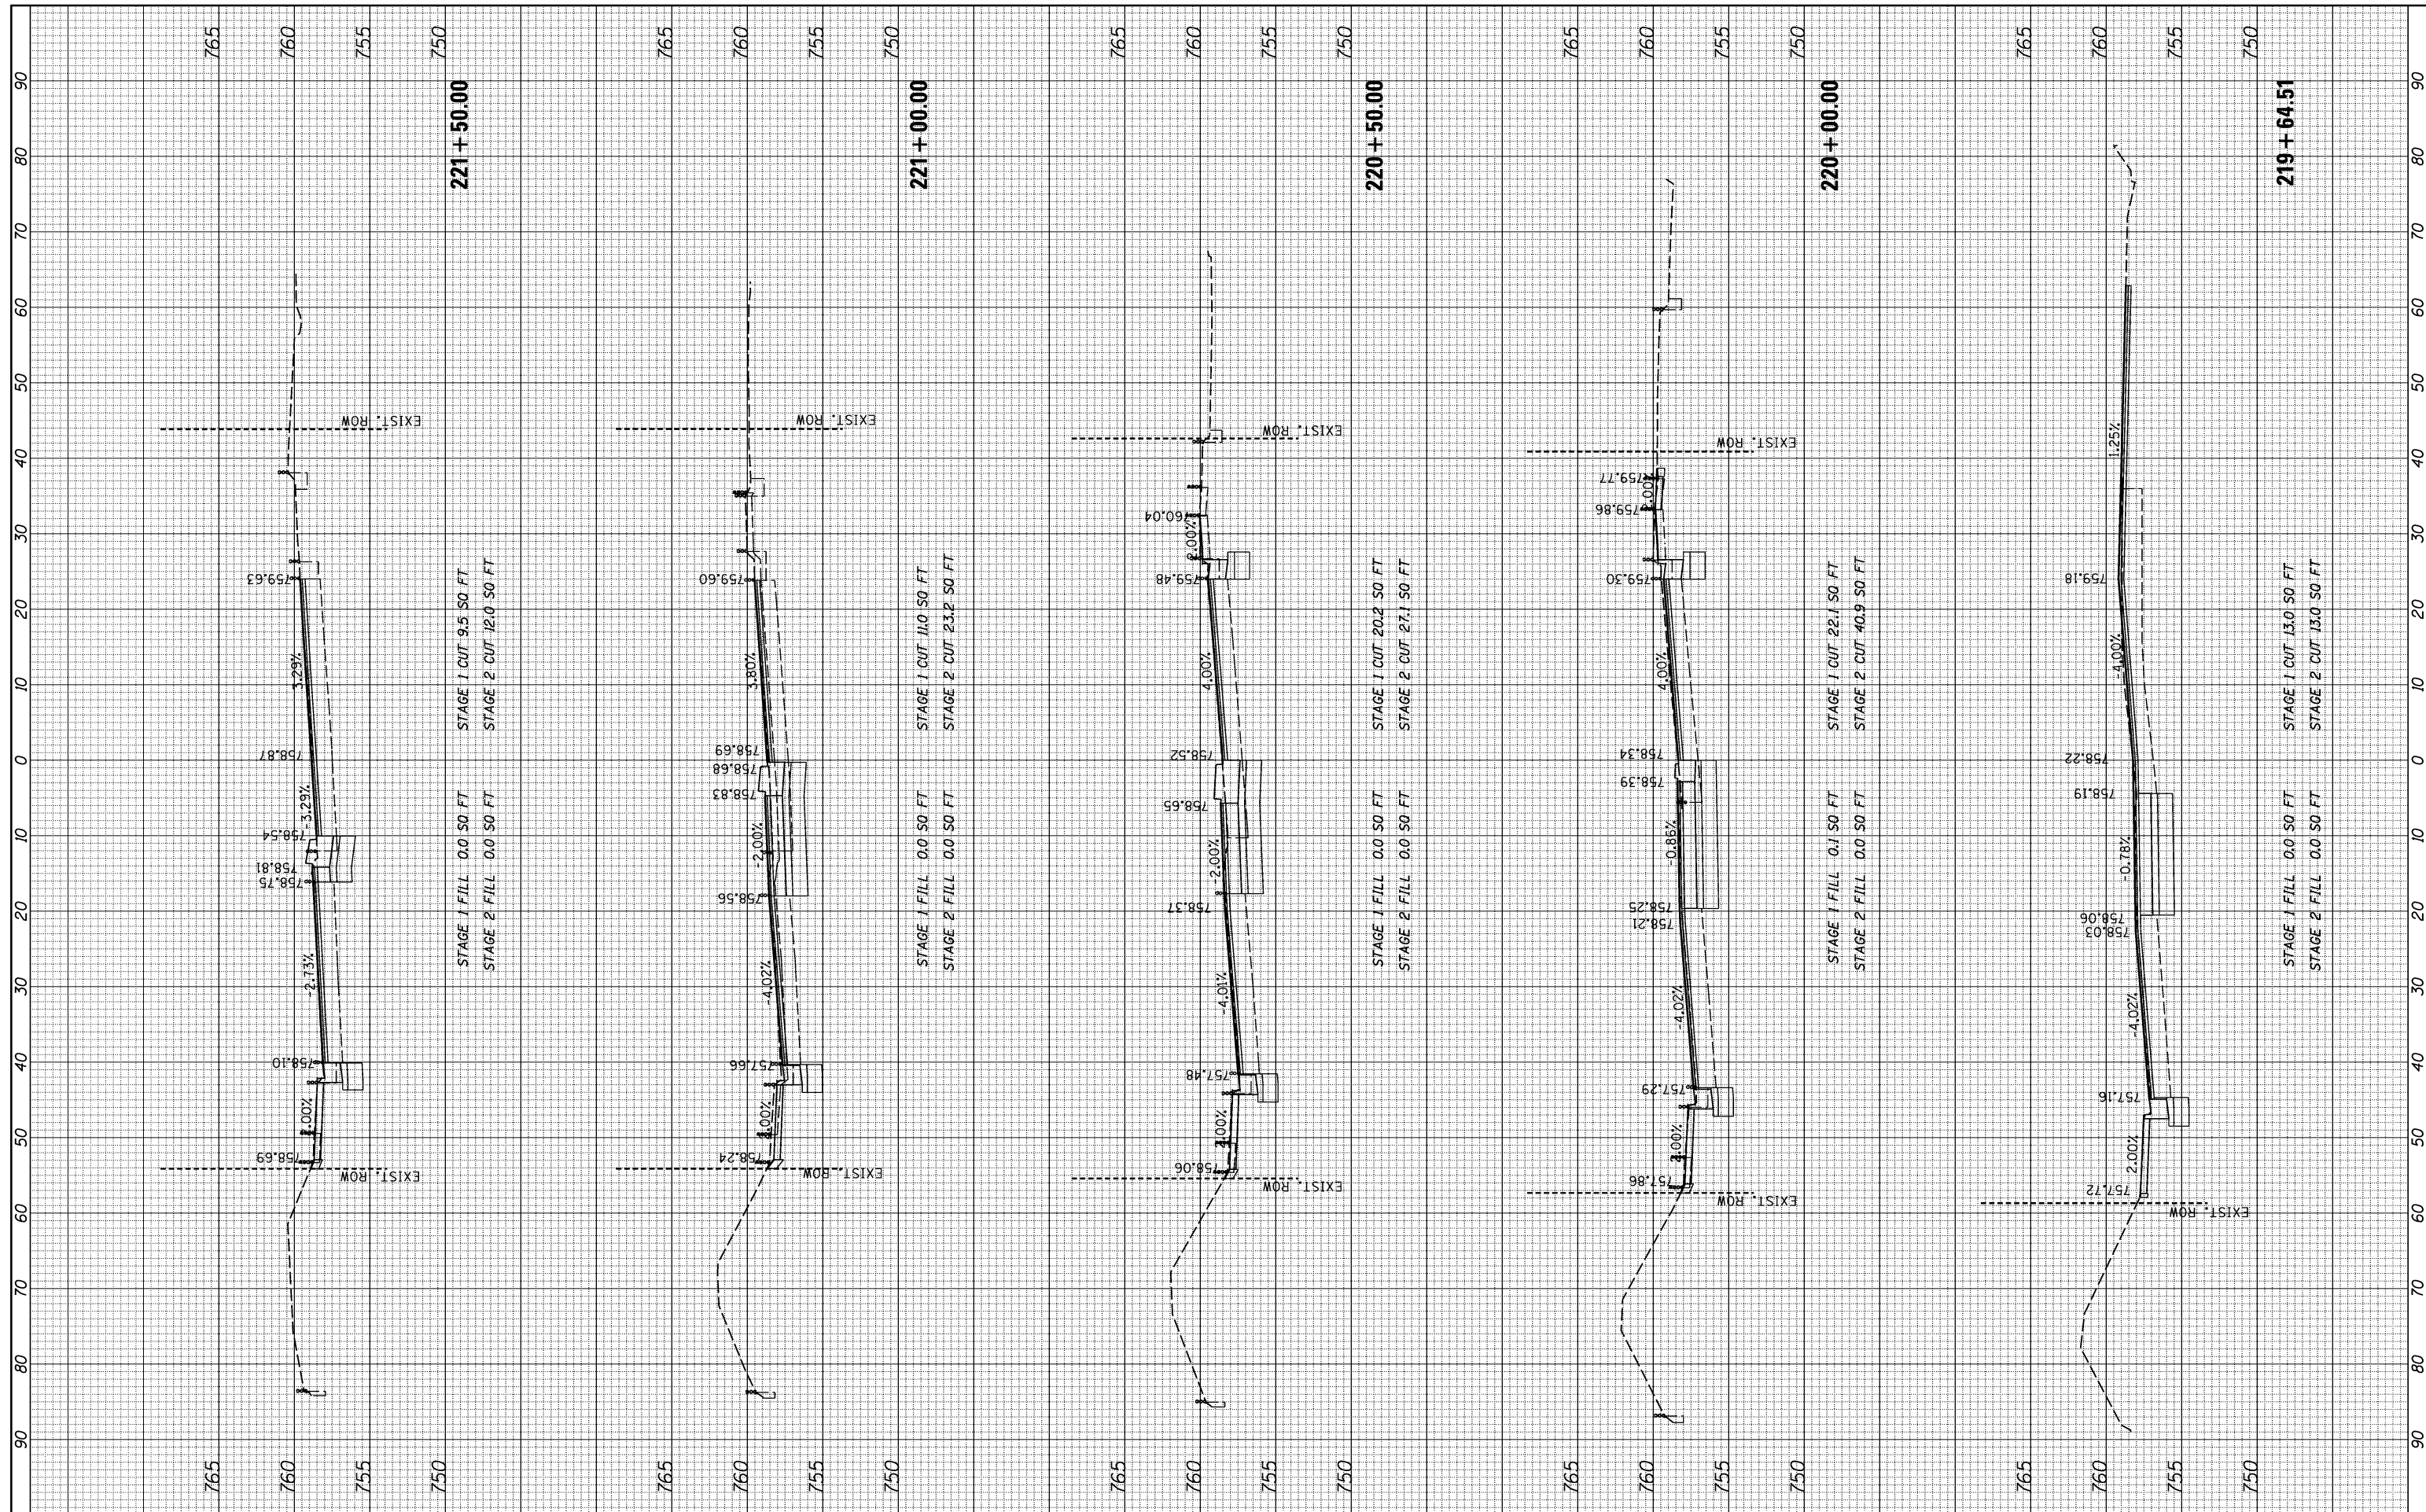

USER NAME = *USER*
 DESIGNED *ESI*
 DRAWN *ESI*
 CHECKED *GJS*
 DATE *07/03/12*

REVISIONS:
 REVISED -
 REVISED -
 REVISED -
 REVISED -

**STATE OF ILLINOIS
 DEPARTMENT OF TRANSPORTATION**

CROSS SECTIONS - IL ROUTE 31

SCALE: 1"=10' HORIZ., 1"=5' VERT. SHEET 9 OF 10 SHEETS STA. 219+64.51 TO STA. 221+50.00

F.A.U. RTE.	SECTION	COUNTY	TOTAL SHEETS	SHEET NO.
3887	S-N	KANE	153	136
CONTRACT NO. 60A95				

FED. ROAD DIST. NO. 1 ILLINOIS FED. AID PROJECT