


ORIGINAL SURVEY NO.	SURVEYED PLOTTED AREAS CHECKED	BY	DATE
FINAL SURVEY NO.	SURVEYED PLOTTED AREAS CHECKED	BY	DATE
NOTE BOOK NO.	TEMPLATE AREAS CHECKED	BY	DATE

ORIGINAL SURVEY NO.	SURVEYED PLOTTED AREAS CHECKED	BY	DATE
FINAL SURVEY NO.	SURVEYED PLOTTED AREAS CHECKED	BY	DATE
NOTE BOOK NO.	TEMPLATE AREAS CHECKED	BY	DATE

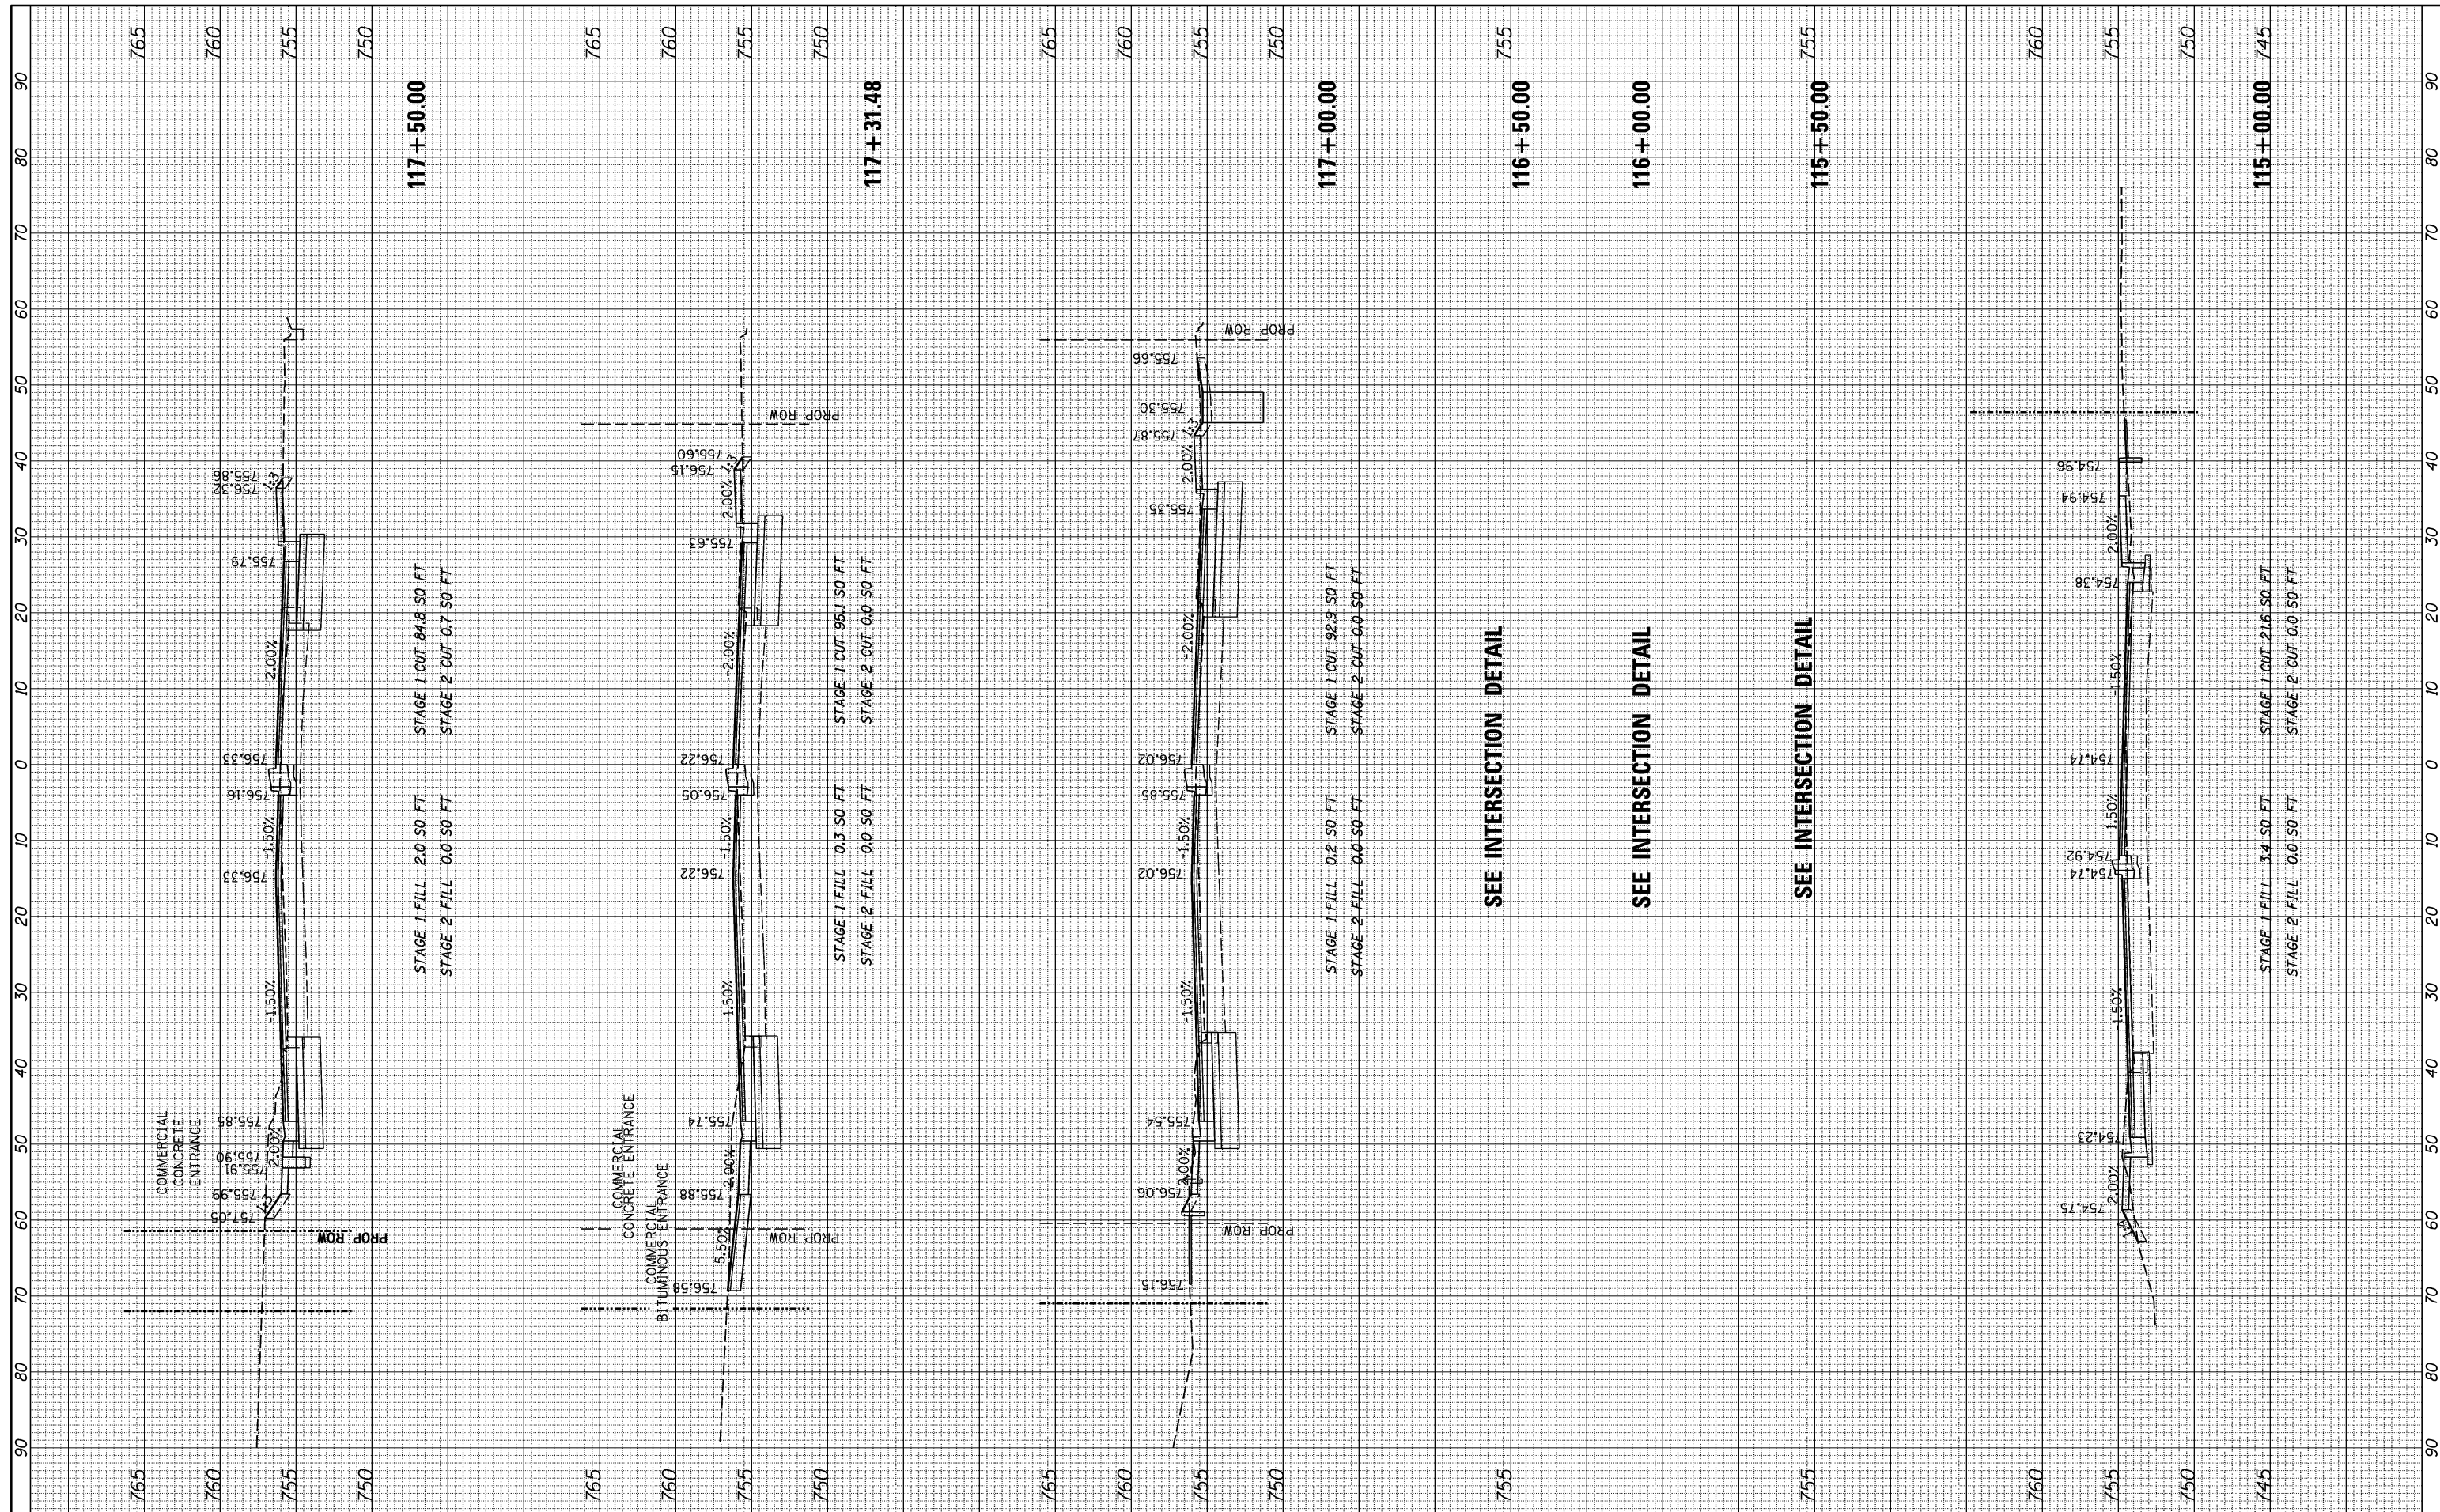

SEE INTERSECTION DETAIL

SEE INTERSECTION DETAIL

SEE INTERSECTION DETAIL

STATE OF ILLINOIS
DEPARTMENT OF TRANSPORTATION

CROSS SECTIONS - IL ROUTE 72

SCALE: 1"=10' HORIZ. 1"=5' VERT. SHEET 2 OF 6 SHEETS STA. 115+00.00 TO STA. 117+50.00

USER NAME	= *USER*
DESIGNED	ESI
DRAWN	ESI
CHECKED	GJS
DATE	07/03/12

REVISED	-
REVISED	-
REVISED	-
REVISED	-

F.A.U. RTE.	SECTION	COUNTY	TOTAL SHEETS	SHEET NO.
3887	S-N	KANE	153	139
CONTRACT NO. 60A95				



Visit, Verify, Validate... The Vision to Transform with Excellence

FED. ROAD DIST. NO. 1 ILLINOIS FED. AID PROJECT