


FINAL SURVEY NO.	SURVEYED PLOTTED AREAS CHECKED	BY	DATE
NOTE BOOK NO.	TEMPLATE AREAS CHECKED		

ORIGINAL SURVEY NO.	SURVEYED PLOTTED AREAS CHECKED	BY	DATE
NOTE BOOK NO.	TEMPLATE AREAS CHECKED		

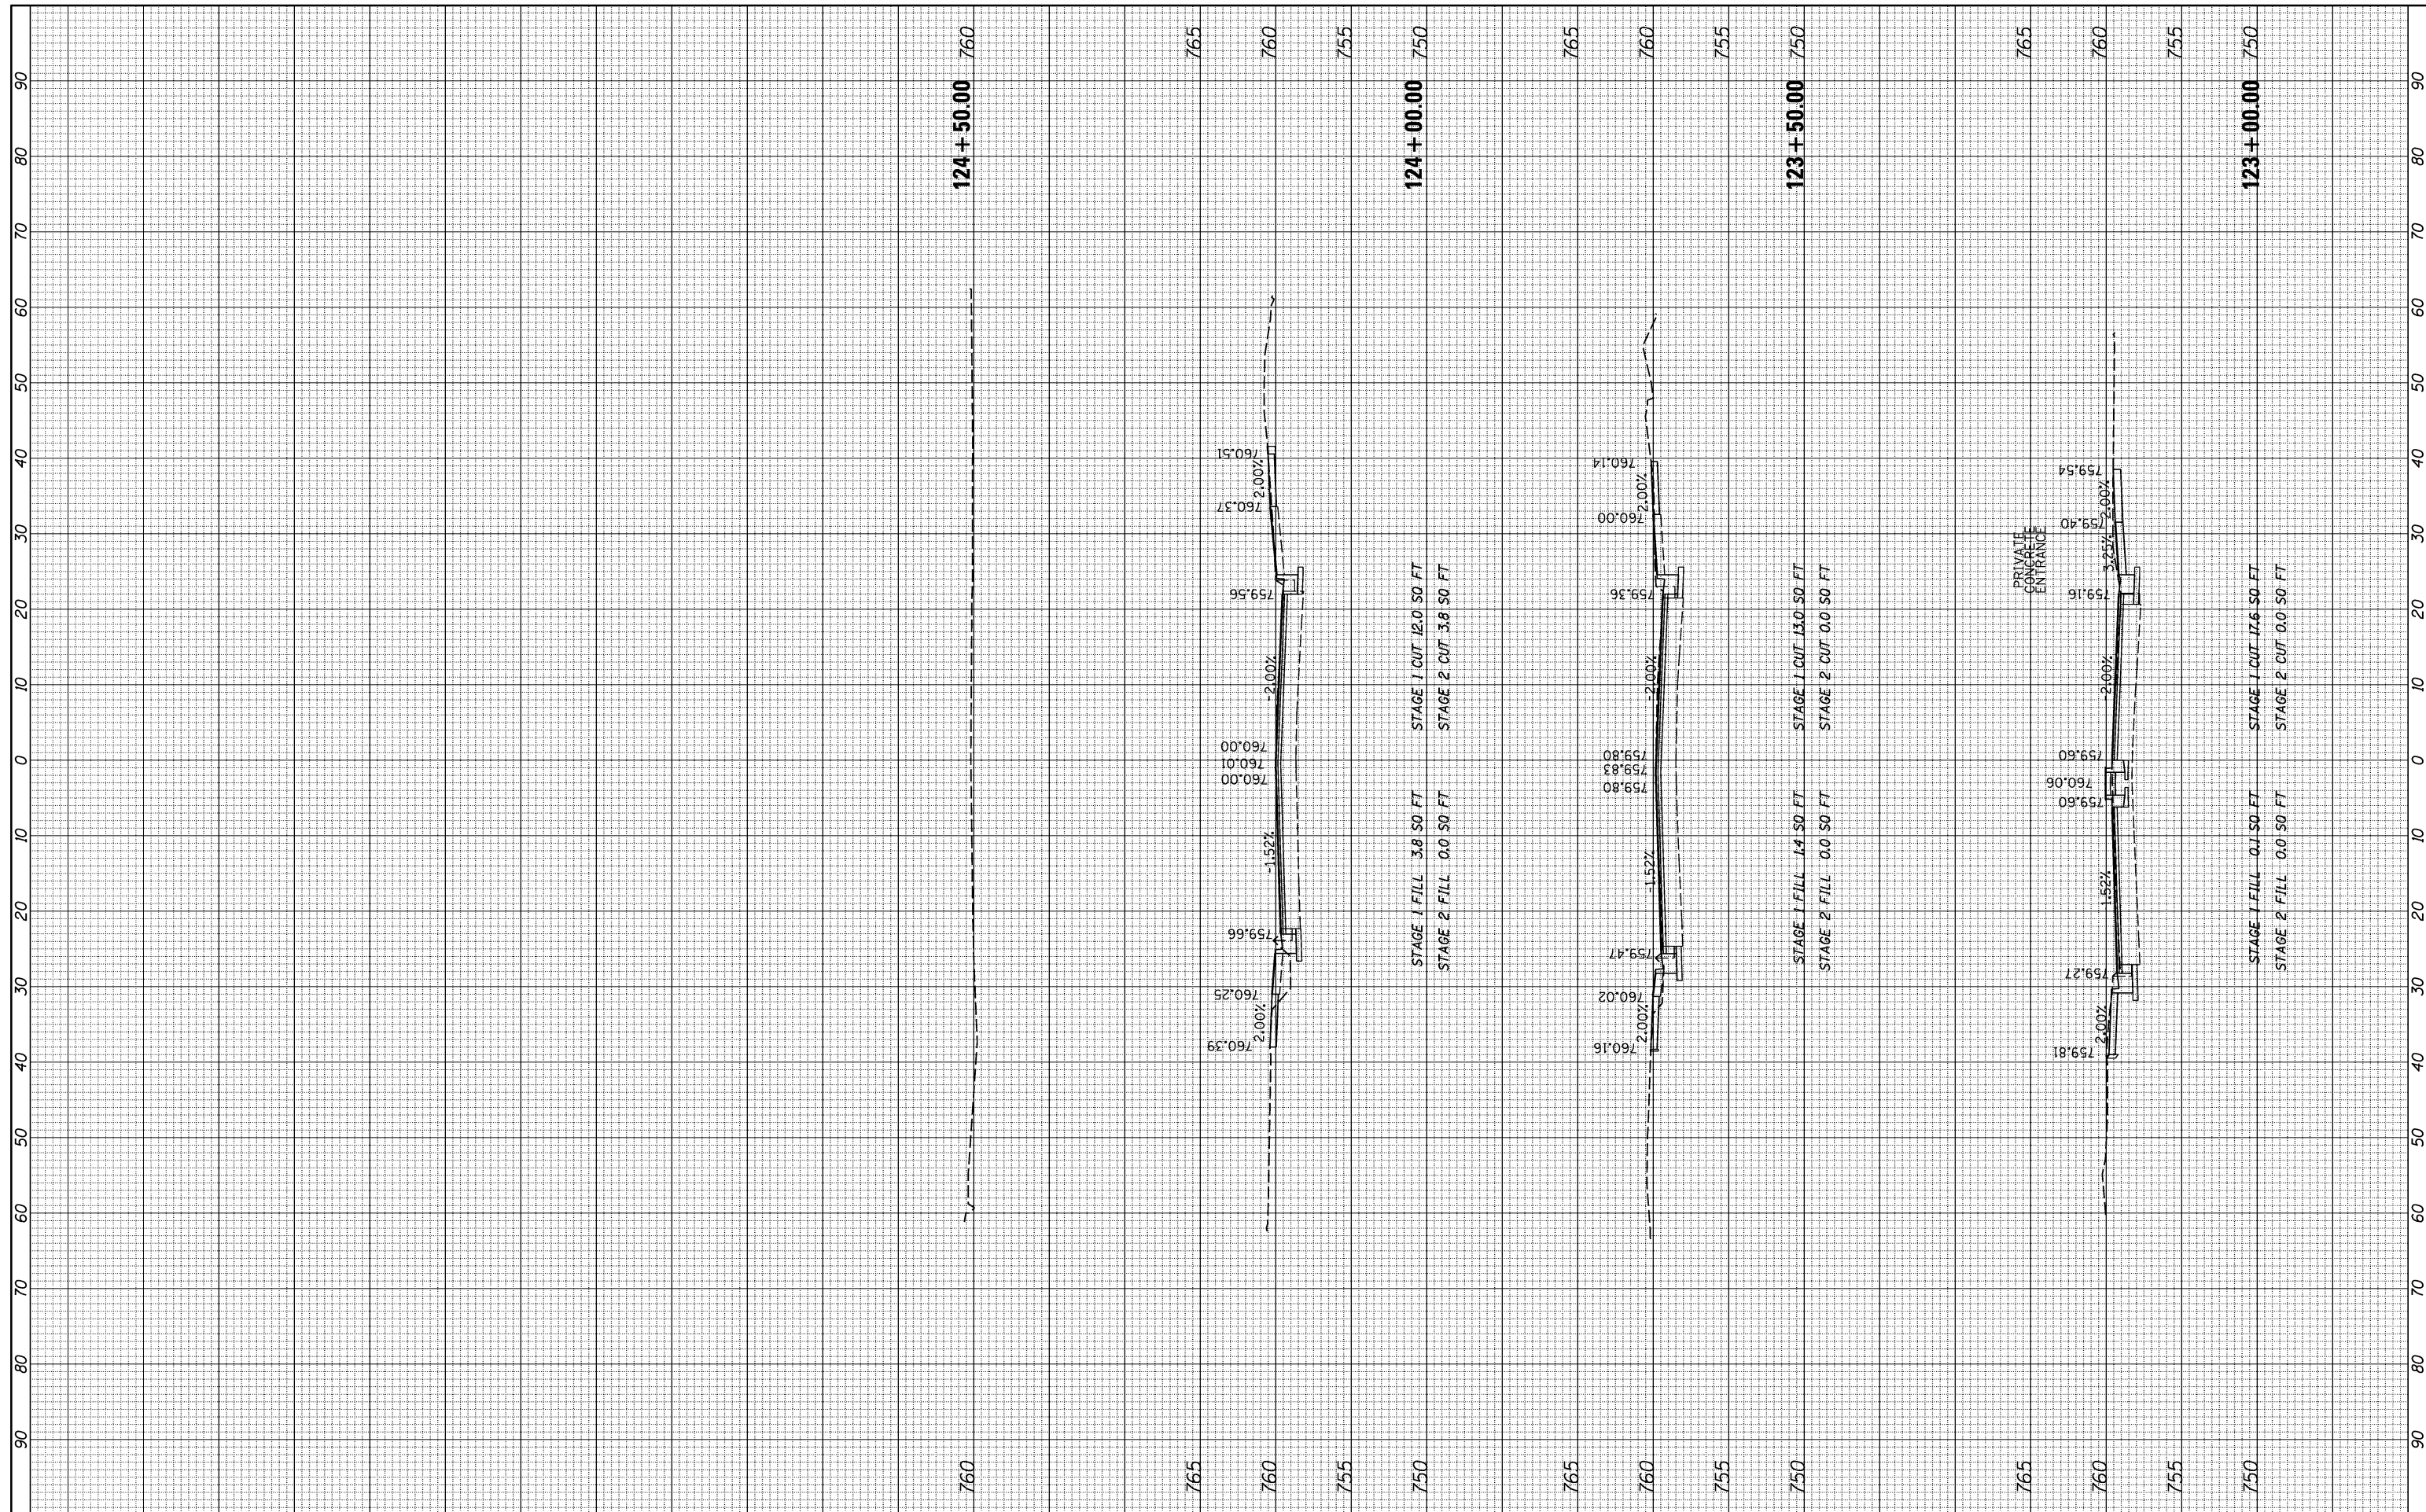

V3 Companies  
 7225 James Avenue  
 Woodridge, IL 60517  
 630.724.9200 phone  
 630.724.9202 fax  
 www.v3co.com

USER NAME = *USER*	DESIGNED <i>ESI</i>	REVISED -
DRAWN <i>ESI</i>	REVISOR -	
CHECKED <i>GJS</i>	REVISOR -	
DATE <i>07/03/12</i>	REVISOR -	

**STATE OF ILLINOIS  
 DEPARTMENT OF TRANSPORTATION**

**CROSS SECTIONS - IL ROUTE 72**

SCALE: 1"=10' HORIZ. 1"=5' VERT. SHEET 6 OF 6 SHEETS STA. 123+00.00 TO STA. 124+50.00

F.A.U. RTE. 3887	SECTION S-N	COUNTY KANE	TOTAL SHEETS 153	SHEET NO. 143
FED. ROAD DIST. NO. 1 ILLINOIS FED. AID PROJECT			CONTRACT NO. 60A95	