


ROUTE	SECTION	COUNTY	TOTAL SHEETS	SHEET NUMBER
FAP 383	2010-051 BP	COOK	43	17


CONTRACT NO. 60L32

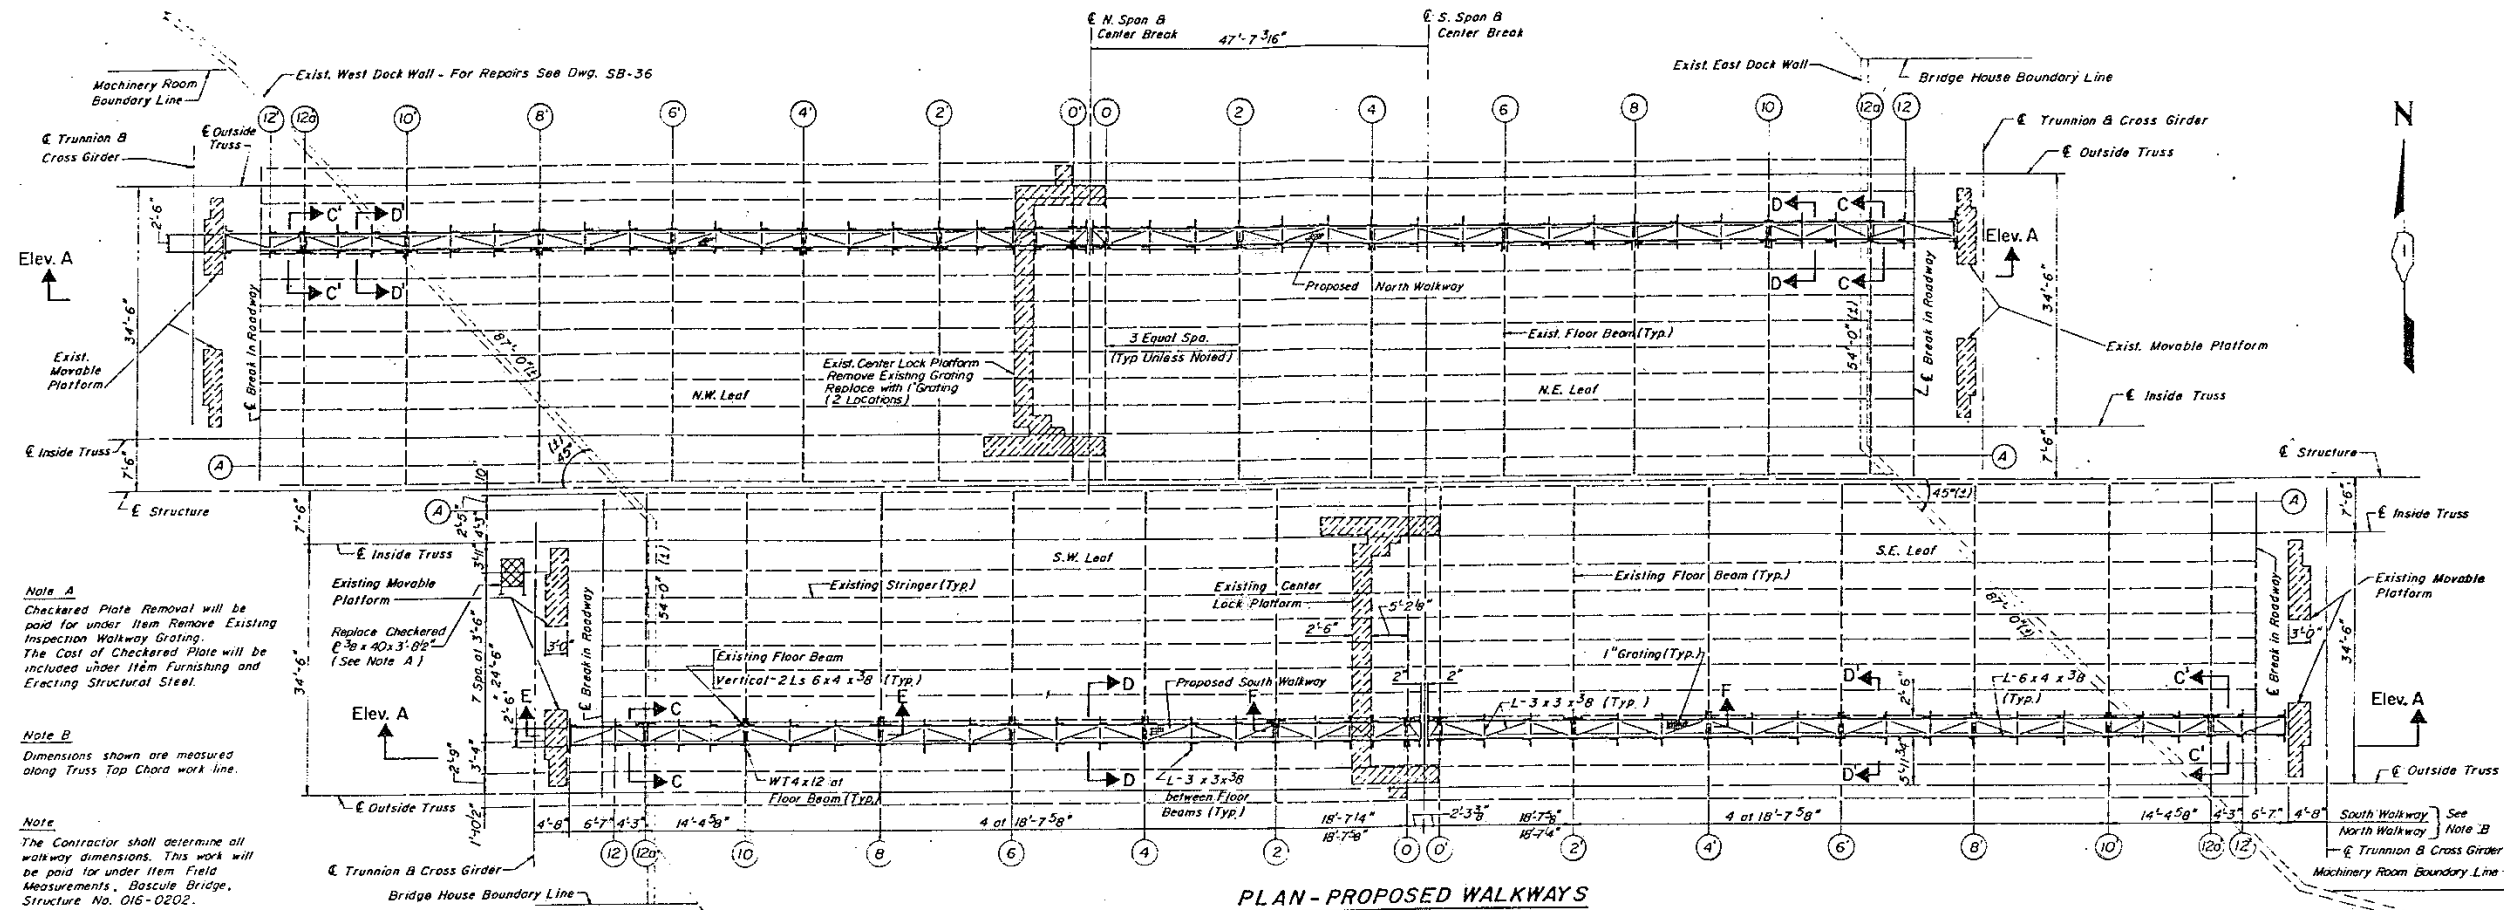

Note A
Checked Plate Removal will be paid for under Item Remove Existing Inspection Walkway Grating. The Cost of Checked Plate will be included under Item Furnishing and Erecting Structural Steel.

Note B
Dimensions shown are measured along Truss Top Chord work line.

Note
The Contractor shall determine all walkway dimensions. This work will be paid for under Item Field Measurements, Bascule Bridge, Structure No. 016-0202.

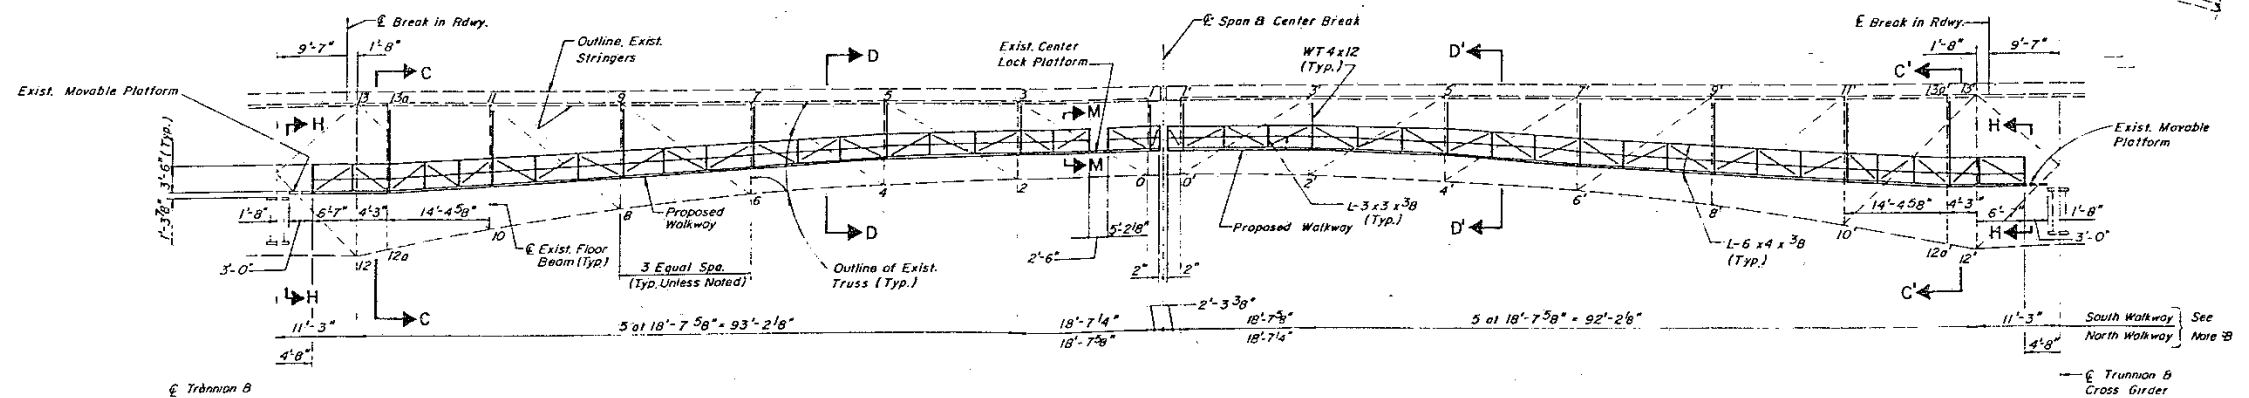

ELEVATION A - A

FOR INFORMATION ONLY

ILLINOIS DEPARTMENT OF
TRANSPORTATION

EXISTING BRIDGE PLAN

SN 016-0202
OHIO ST. FEEDER