



ROUTE FAP 383	SECTION 2010-051 BP	COUNTY COOK	TOTAL SHEETS 43	SHEET NUMBER 22
------------------	------------------------	----------------	-----------------------	-----------------------

CONTRACT NO. 60L32

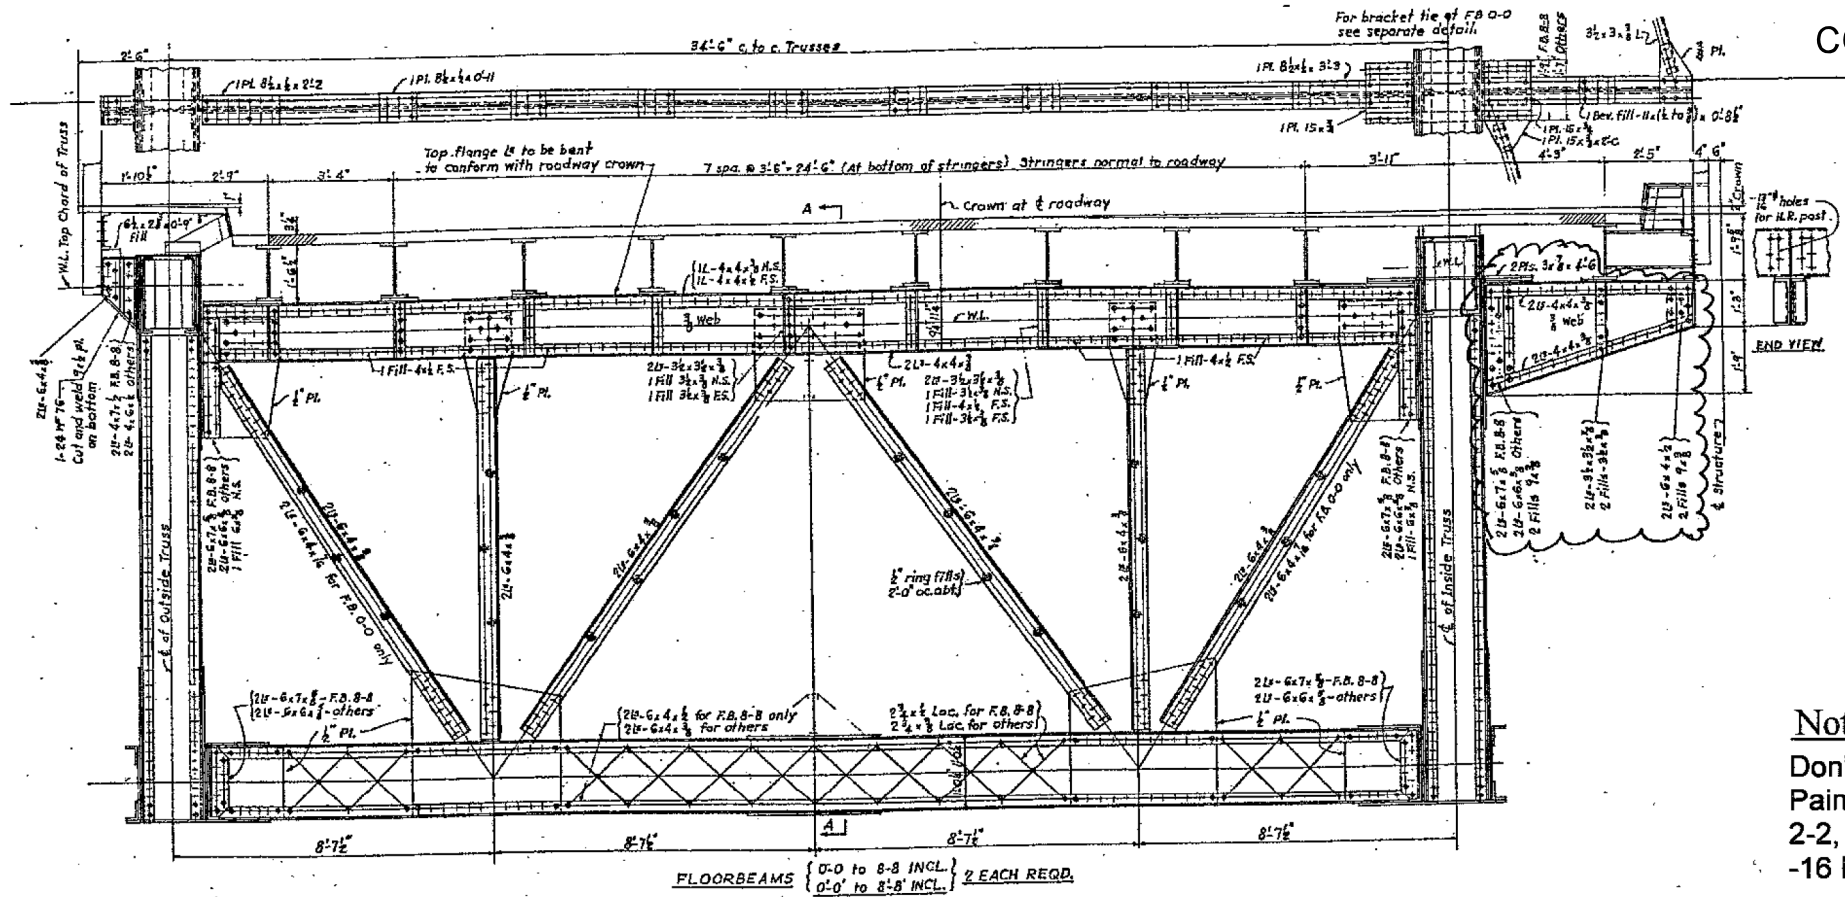

4 LOCATIONS

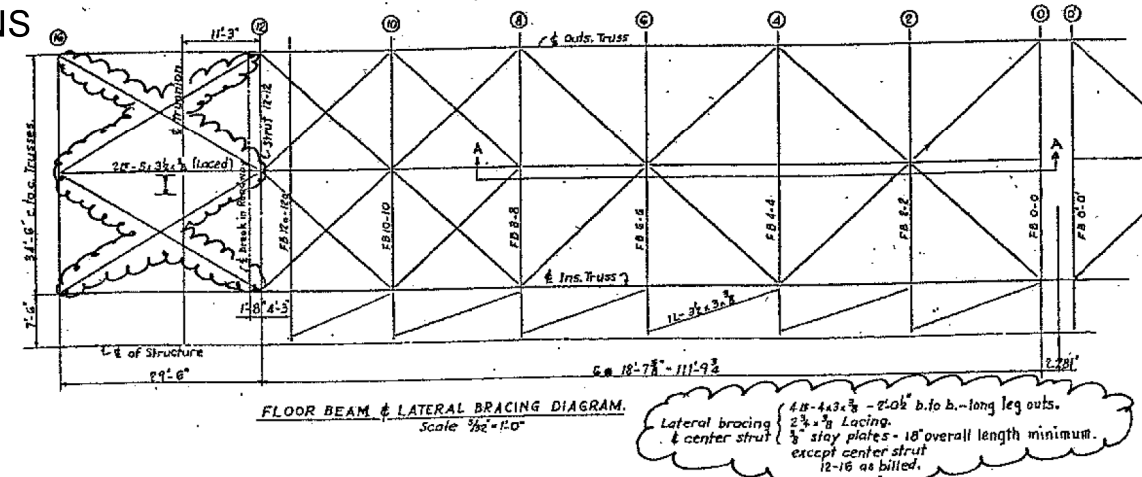

CLOUDED AREAS DESIGNATE:
CLEANING AND PAINTING STEEL BRIDGE

FLOOR BEAM 0-0 TO 8-8 & 0-0' TO 8-8' INCLUSIVE

ILLINOIS DEPARTMENT OF
TRANSPORTATION
EXISTING BRIDGE PLAN

SN 016-0202
OHIO ST. FEEDER