


ROUTE FAP 383	SECTION 2010-051 BP	COUNTY COOK	TOTAL SHEETS 43	SHEET NUMBER 24
------------------	------------------------	----------------	-----------------------	-----------------------

CONTRACT NO. 60L32

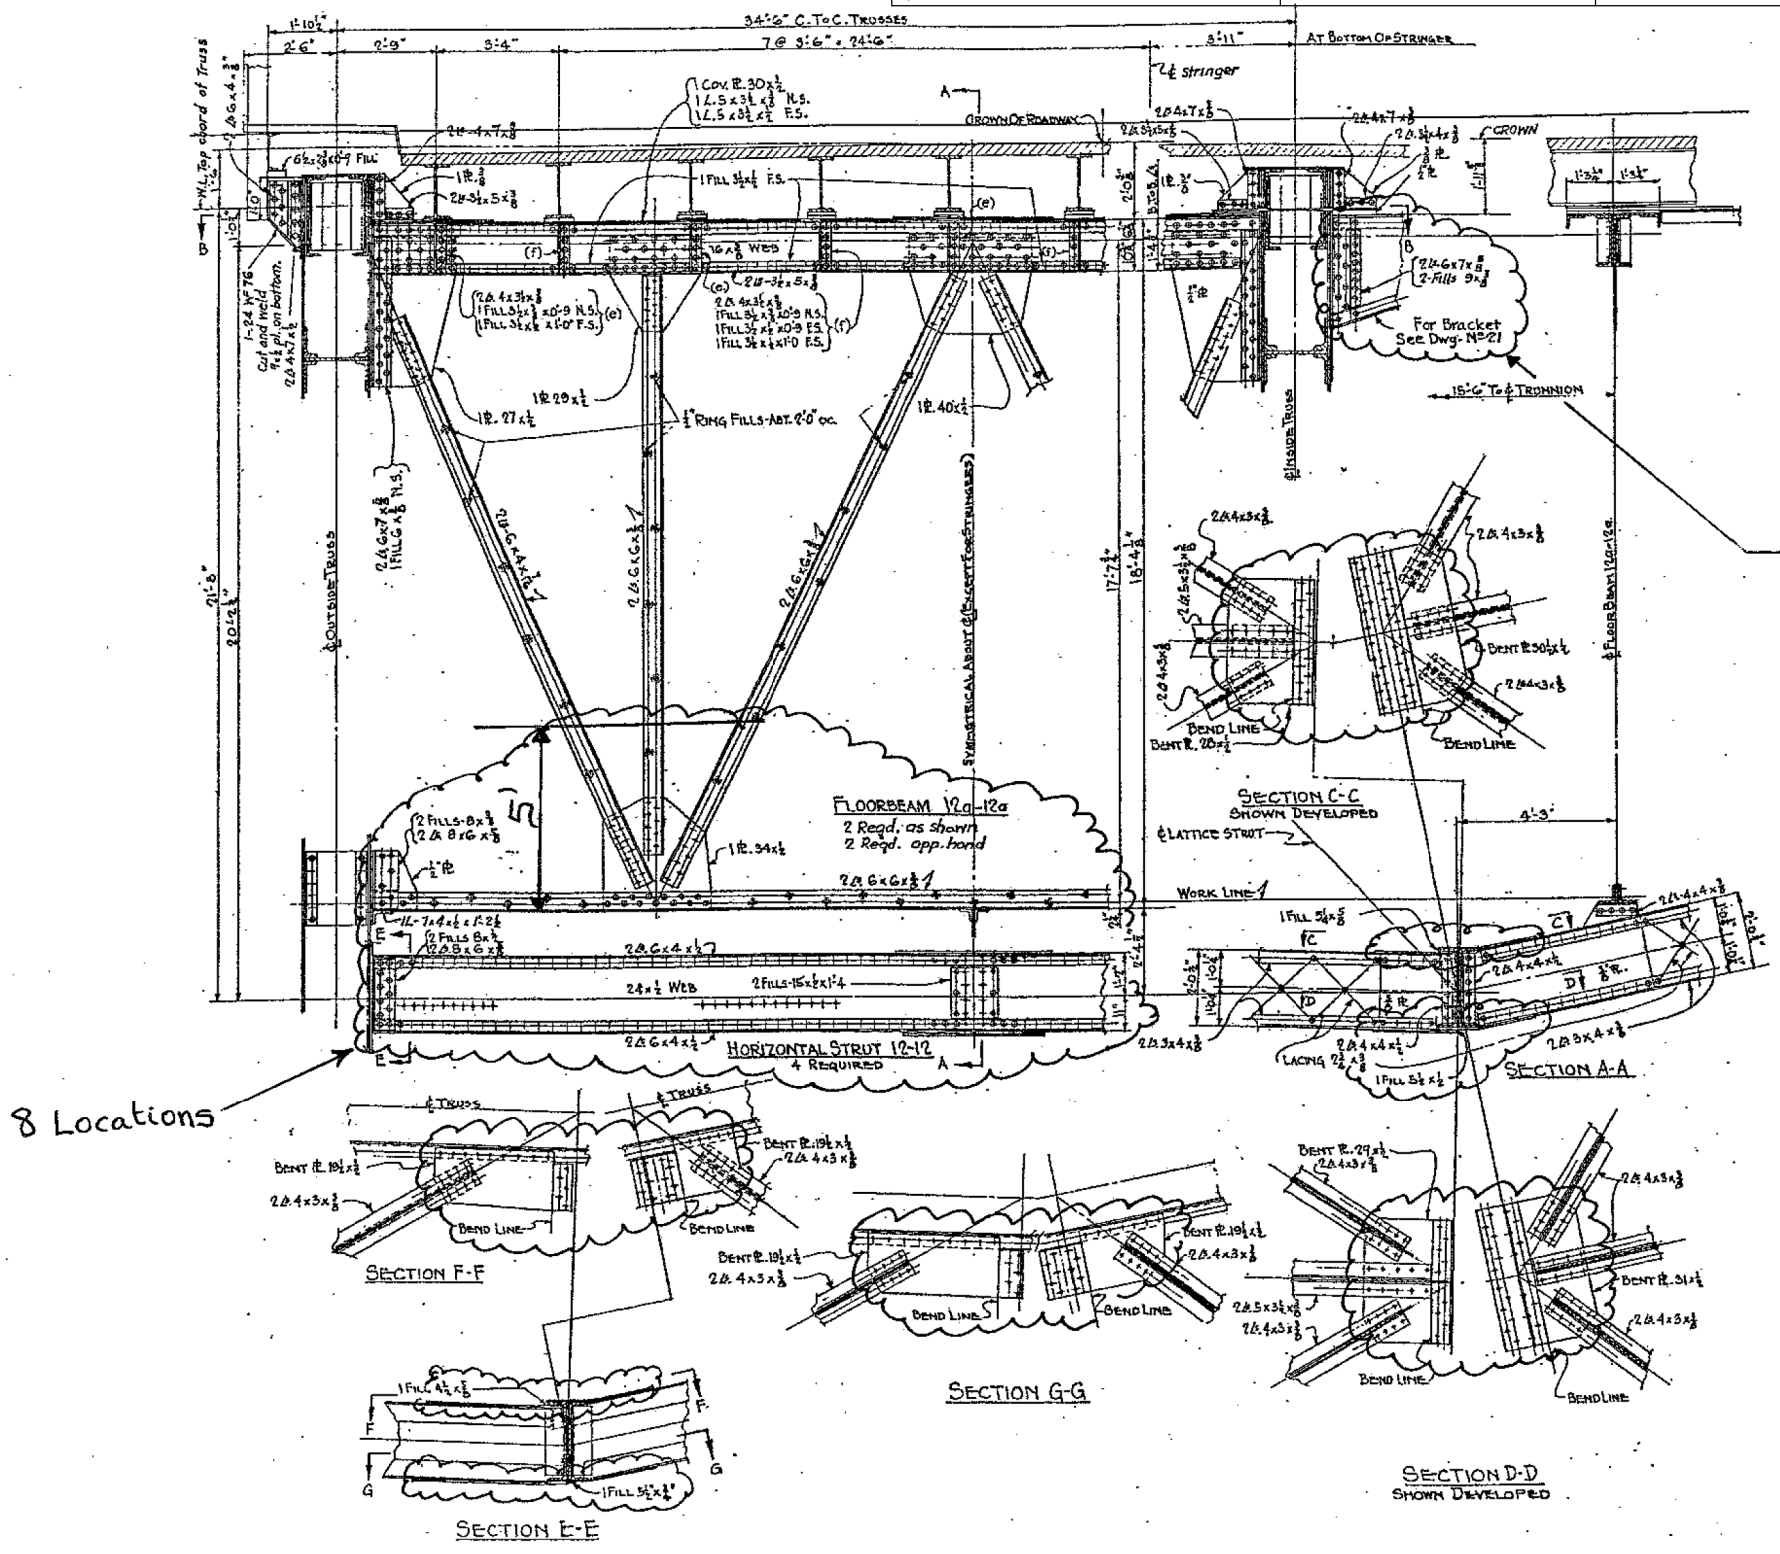

4 Locations for Floor Beam 12a-12a

CLOUDED AREAS DESIGNATE:  
CLEANING AND PAINTING STEEL BRIDGE

8 Locations

FLOOR BEAM 12a-12a & 12a-12a HORIZONTAL TRUSS

ILLINOIS DEPARTMENT OF  
TRANSPORTATION  
  
EXISTING BRIDGE PLAN  
  
SN 016-0202  
OHIO ST. FEEDER