
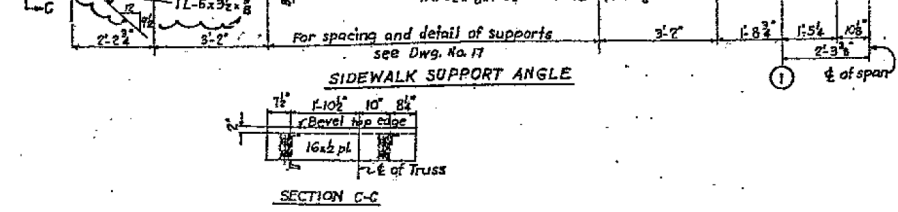
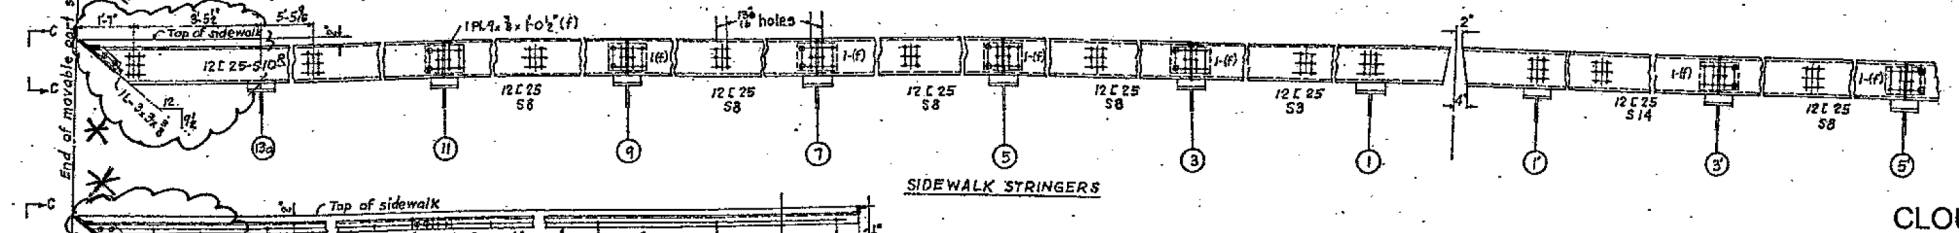
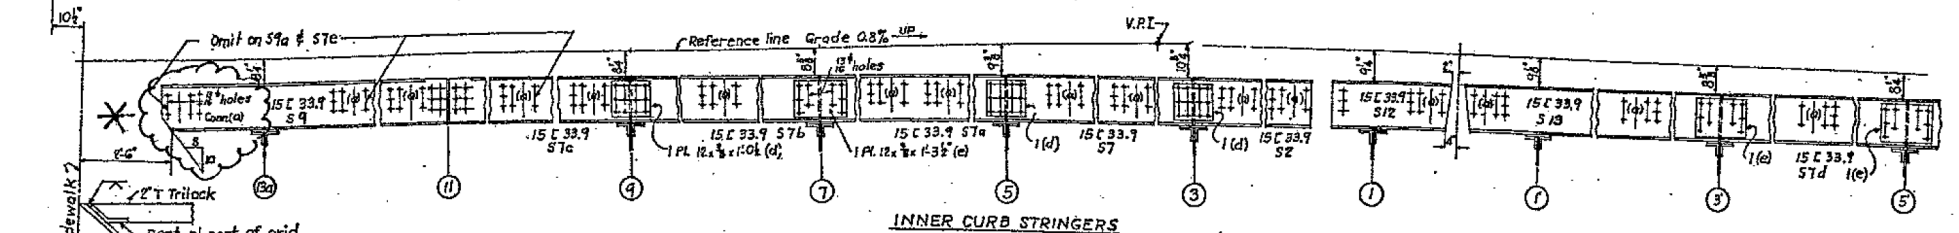



ROUTE FAP 383	SECTION 2010-051 BP	COUNTY COOK	TOTAL SHEETS 43	SHEET NUMBER 26
------------------	------------------------	----------------	-----------------------	-----------------------

CONTRACT NO. 60L32

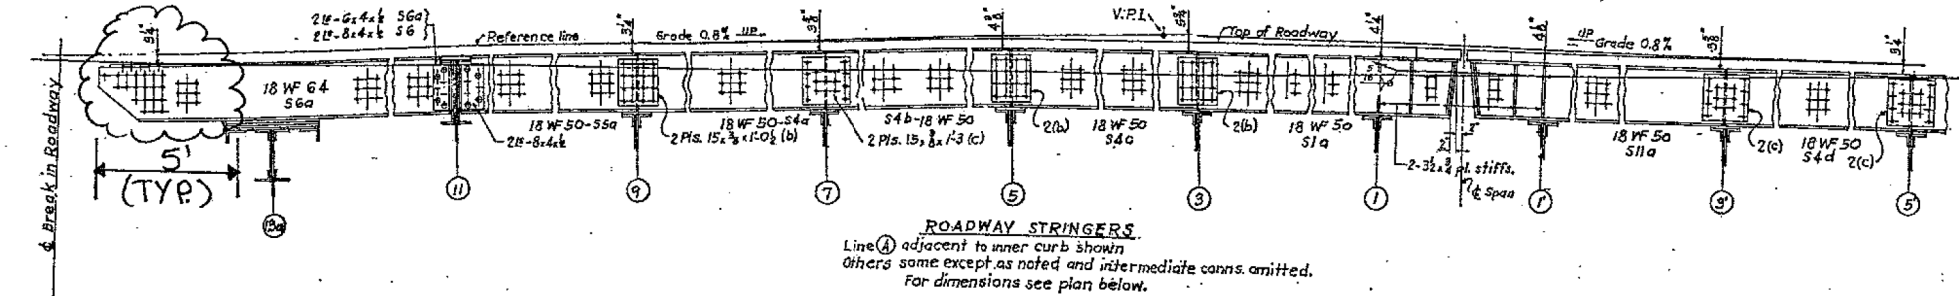

CLOUDED AREAS DESIGNATE:
CLEANING AND PAINTING STEEL BRIDGE

✱ 5' OF BEAM ENDS
INBOUND & OUTBOUND

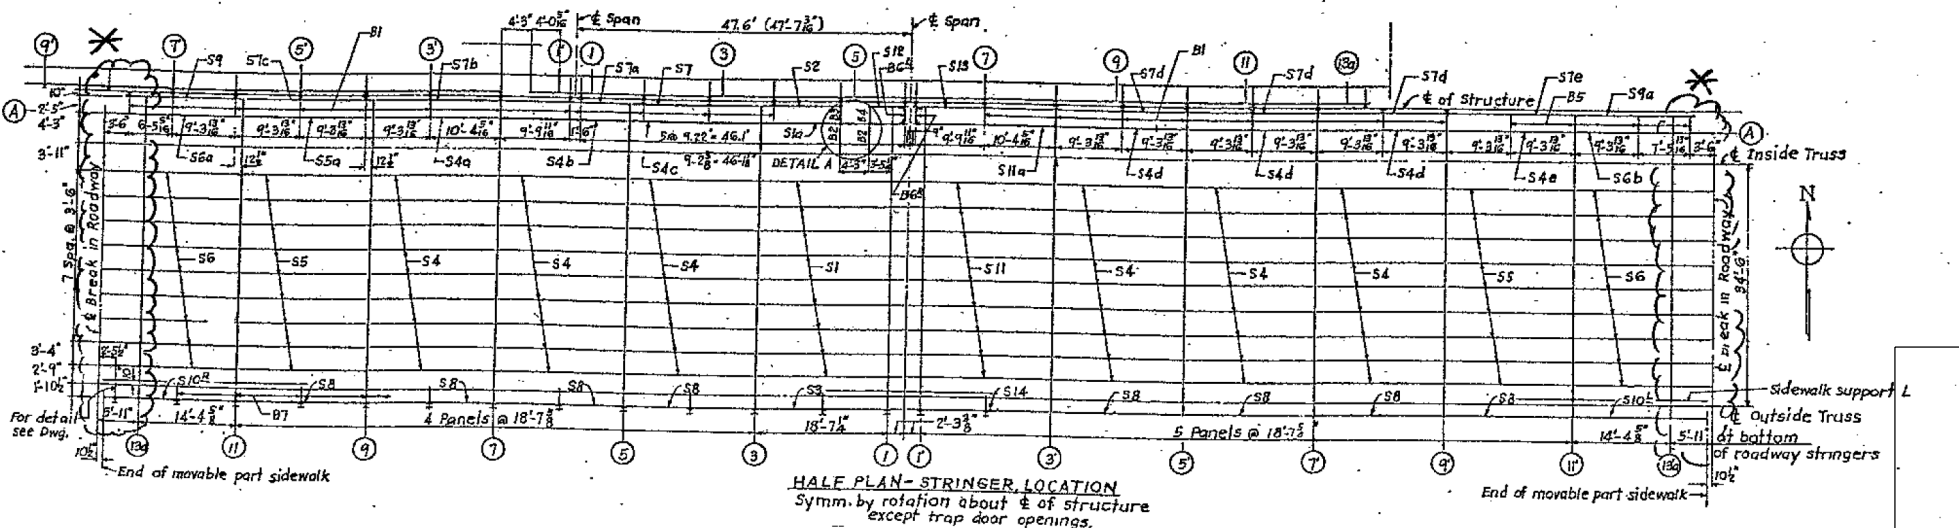

ROADWAY & SIDEWALK STRINGERS

ILLINOIS DEPARTMENT OF
TRANSPORTATION

EXISTING BRIDGE PLAN

SN 016-0202
OHIO ST. FEEDER