
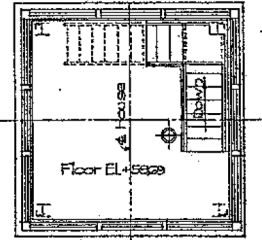


ROUTE FAP 383	SECTION 2010-051 BP	COUNTY COOK	TOTAL SHEETS 43	SHEET NUMBER 28
------------------	------------------------	----------------	-----------------------	-----------------------

CONTRACT NO. 60L32

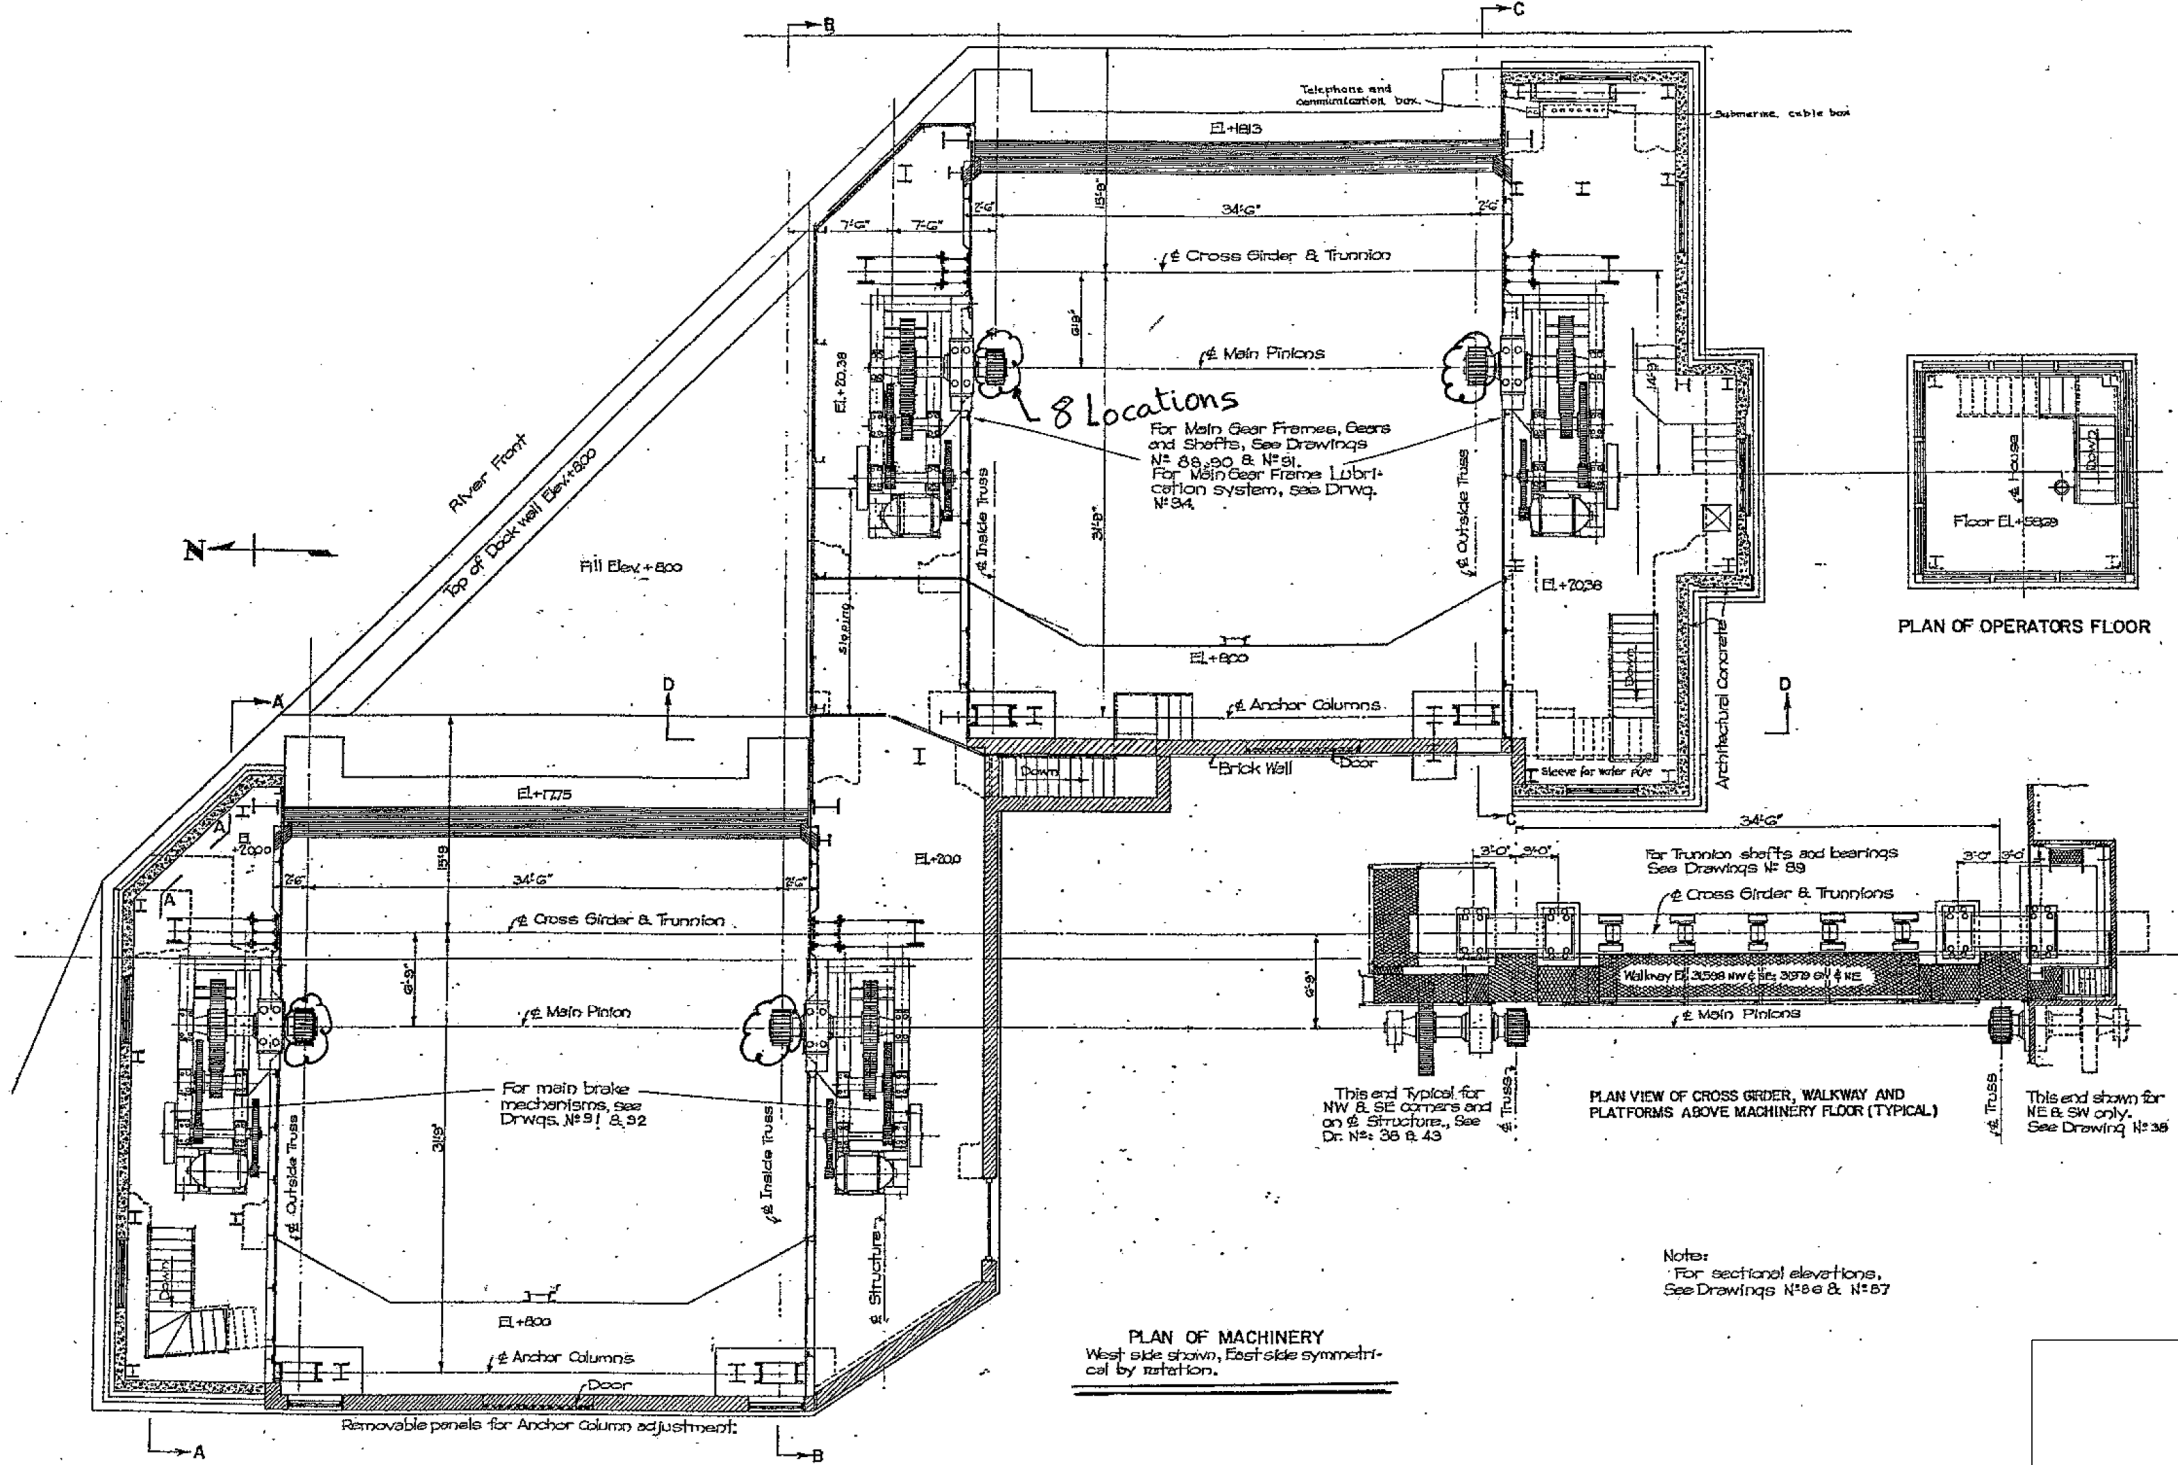

PLAN OF OPERATORS FLOOR

CLOUDED AREAS DESIGNATE:
CLEANING AND PAINTING STEEL BRIDGE

PLAN OF MACHINERY
West side shown, East side symmetrical by rotation.

PLAN VIEW OF CROSS GIRDER, WALKWAY AND PLATFORMS ABOVE MACHINERY FLOOR (TYPICAL)

Note:
For sectional elevations,
See Drawings N° 56 & N° 57

ILLINOIS DEPARTMENT OF
TRANSPORTATION

EXISTING BRIDGE PLAN

SN 016-0202
OHIO ST. FEEDER