



ROUTE	SECTION	COUNTY	TOTAL SHEETS	SHEET NUMBER
FAP 383	2010-051 BP	COOK	43	29

CONTRACT NO. 60L32

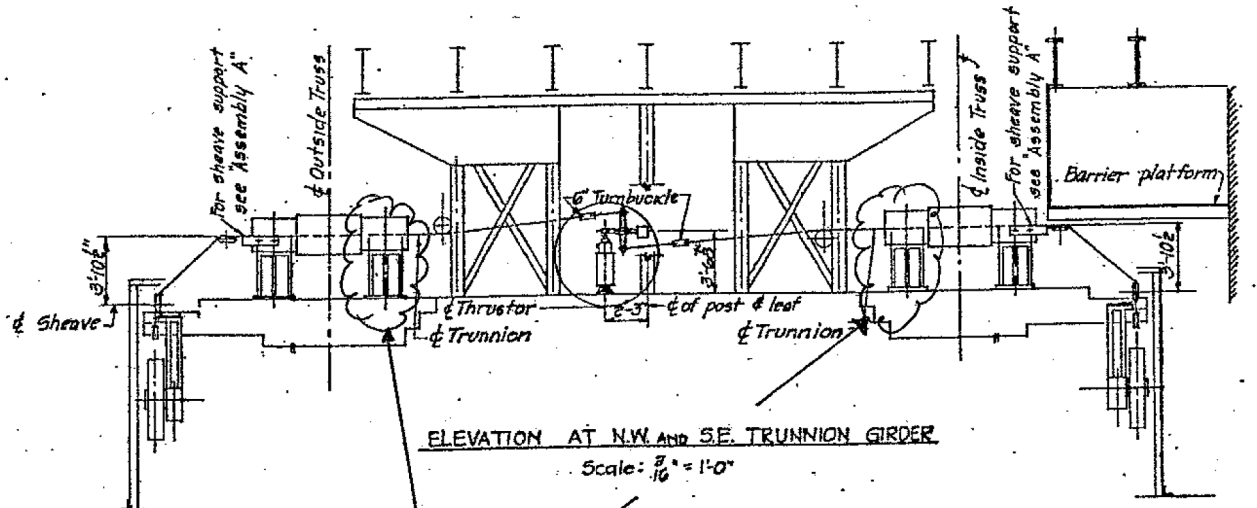

ELEVATION AT N.W. AND S.E. TRUNNION GIRDER  
Scale: 3/16" = 1'-0"

Trunion Bearings Closest to C of Structure  
8 Locations

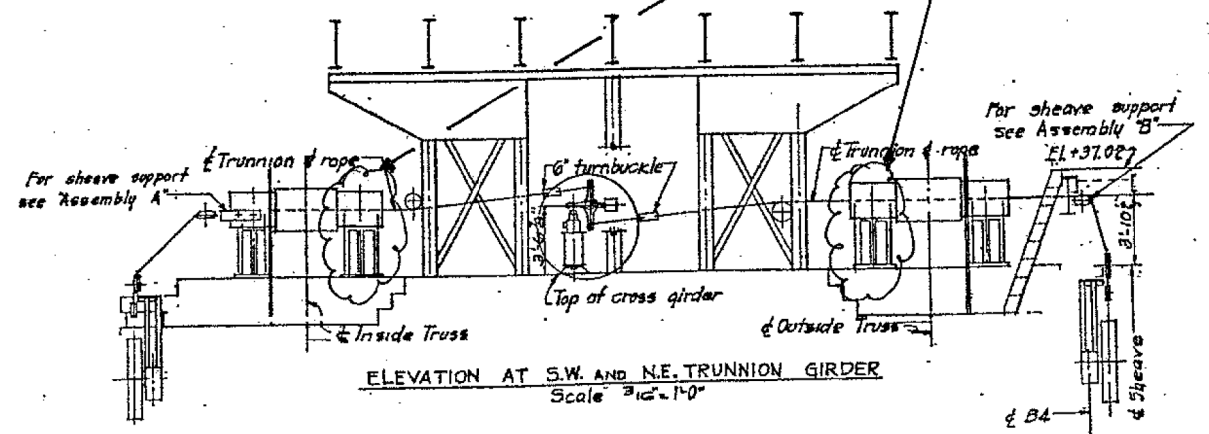

ELEVATION AT S.W. AND N.E. TRUNNION GIRDER  
Scale: 3/16" = 1'-0"

CLOUDED AREAS DESIGNATE:  
CLEANING AND PAINTING STEEL BRIDGE

BRAKE LAYOUT

ILLINOIS DEPARTMENT OF  
TRANSPORTATION

EXISTING BRIDGE PLAN

SN 016-0202  
OHIO ST. FEEDER