
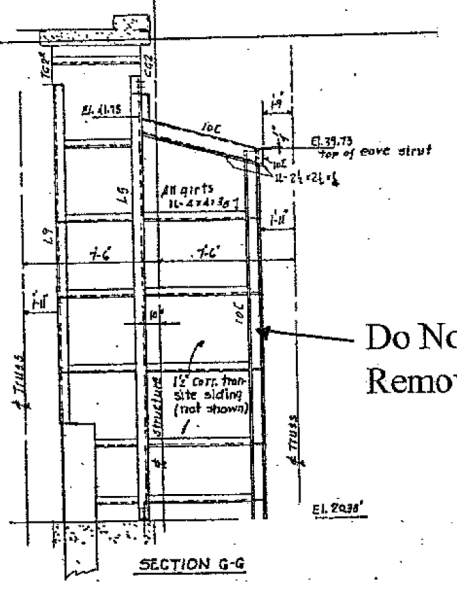


ROUTE FAP 383	SECTION 2010-051 BP	COUNTY COOK	TOTAL SHEETS 43	SHEET NUMBER 33
------------------	------------------------	----------------	-----------------------	-----------------------

CONTRACT NO. 60L32

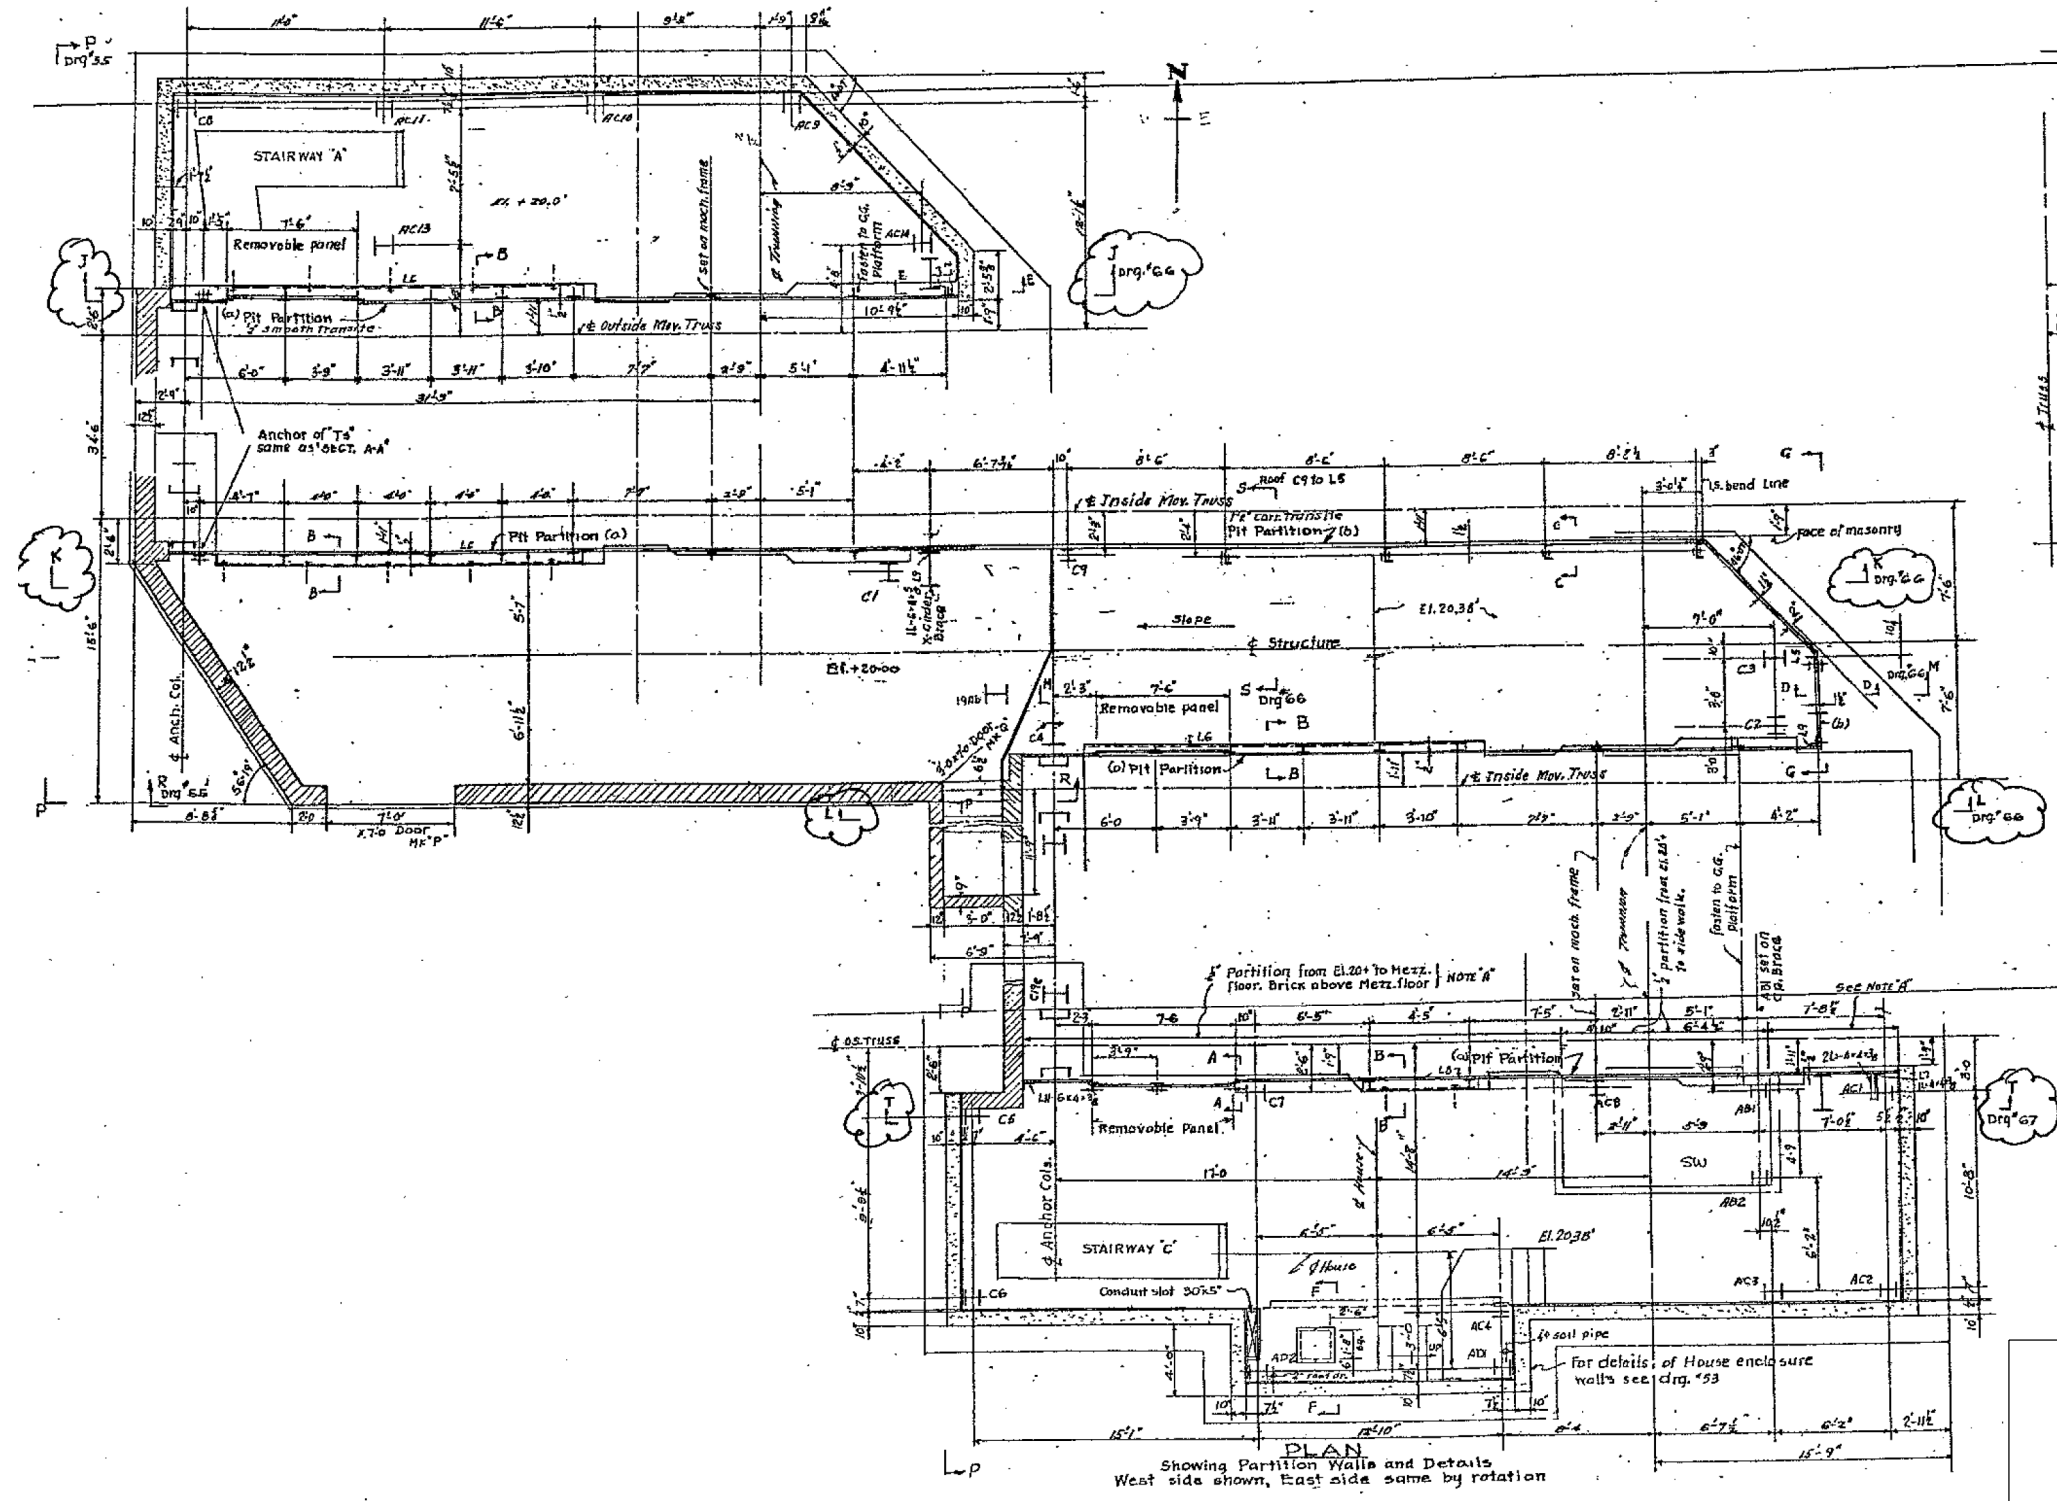

FOR SECTION J-J,
K-K & L-L SEE
SHEET

ENCLOSURE WALL & PIT PARTITIONS

ILLINOIS DEPARTMENT OF
TRANSPORTATION
EXISTING BRIDGE PLAN

SN 016-0202
OHIO ST. FEEDER