
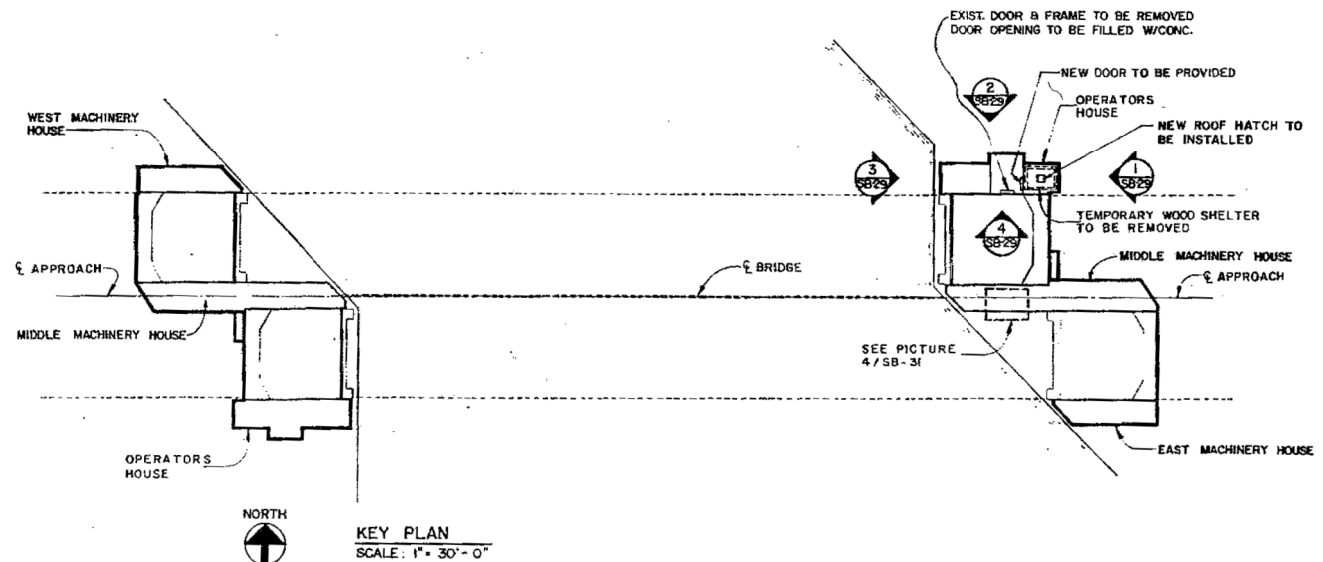


ROUTE	SECTION	COUNTY	TOTAL SHEETS	SHEET NUMBER
FAP 383	2010-051 BP	COOK	43	36

CONTRACT NO. 60L32

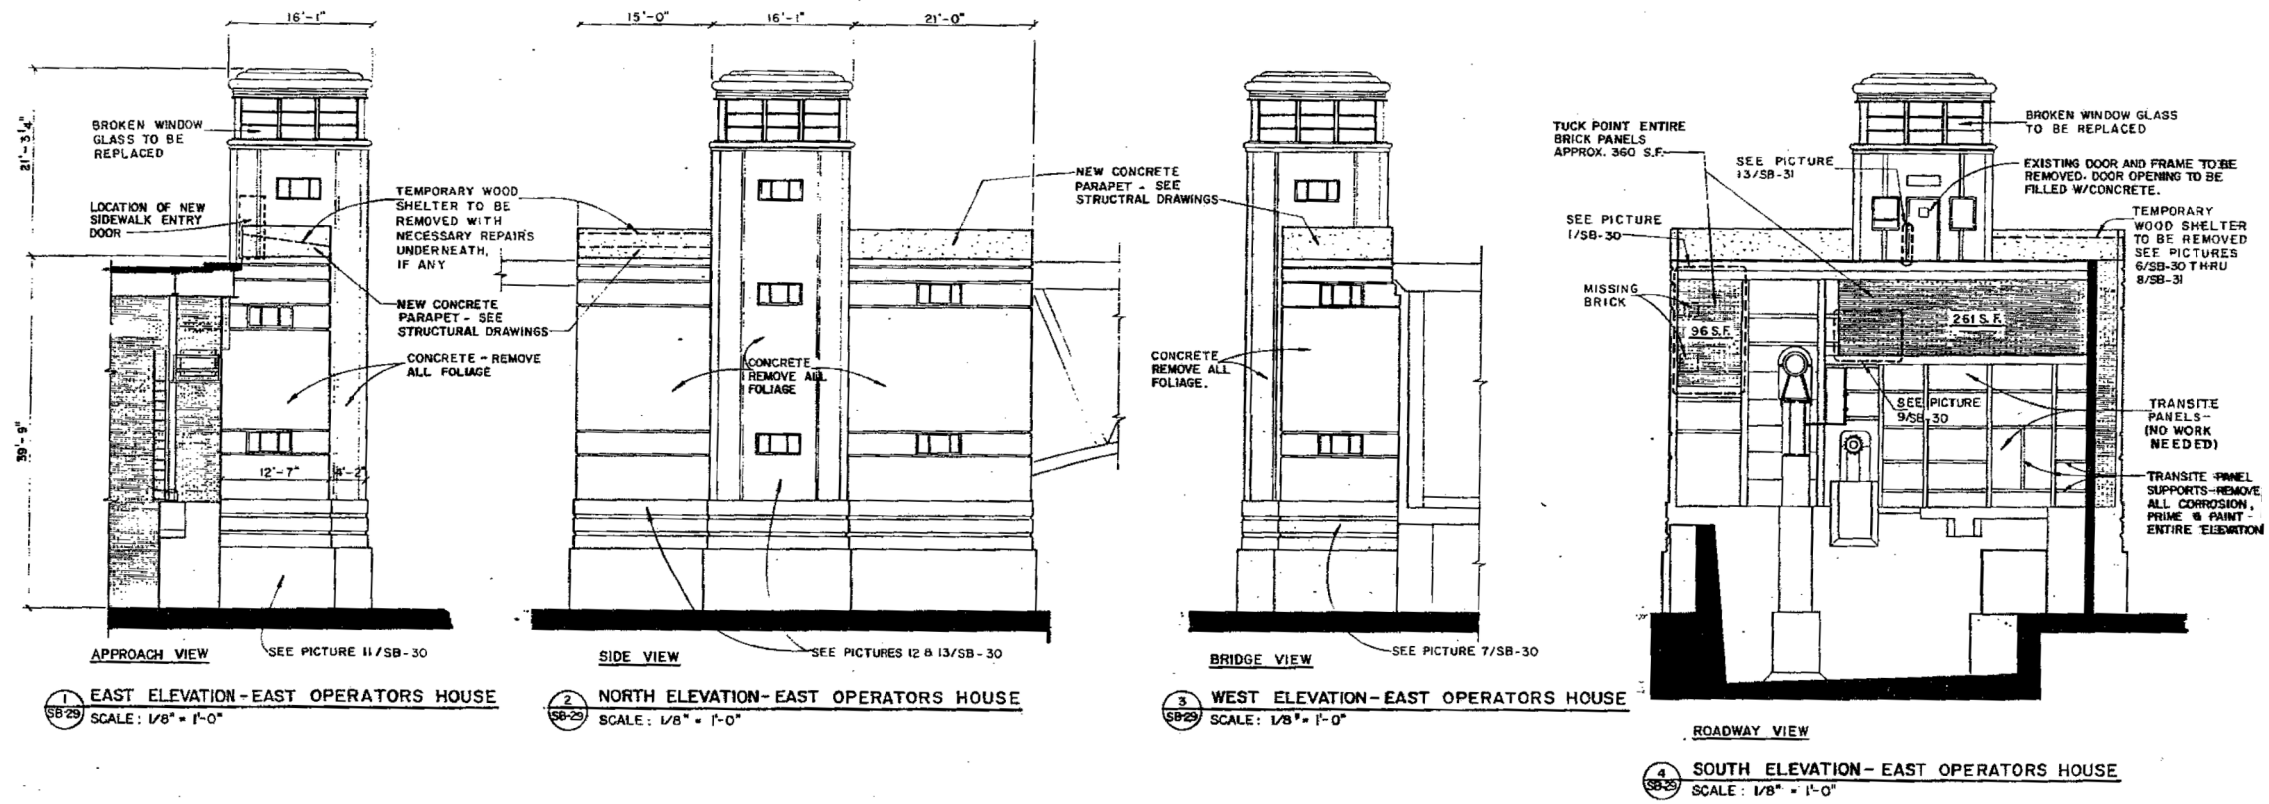

**EAST OPERATOR'S HOUSE ELEVATION**

**FOR INFORMATION ONLY**

ILLINOIS DEPARTMENT OF  
TRANSPORTATION

ASBESTOS REMOVAL DETAILS

SN 016-0202  
OHIO ST. FEEDER