


ROUTE FAP 383	SECTION 2010-051 BP	COUNTY COOK	TOTAL SHEETS 43	SHEET NUMBER 37
------------------	------------------------	----------------	-----------------------	-----------------------

CONTRACT NO. 60L32

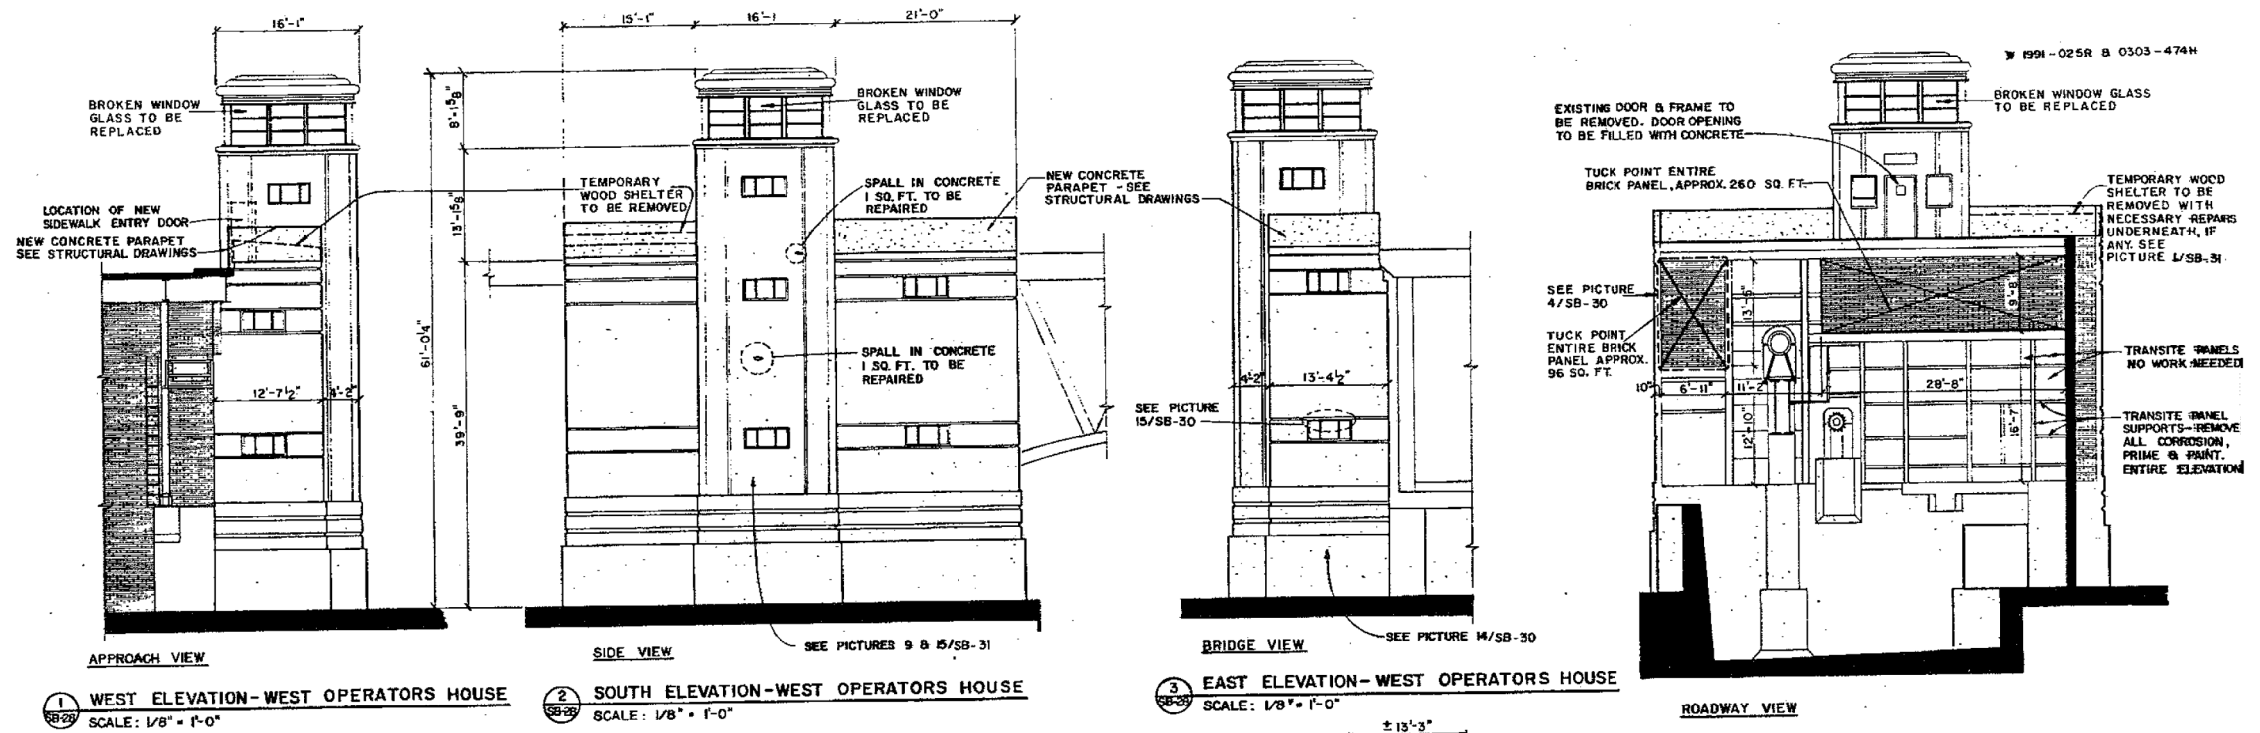

WEST OPERATOR'S HOUSE ELEVATION

FOR INFORMATION ONLY

ILLINOIS DEPARTMENT OF
TRANSPORTATION
ASBESTOS REMOVAL DETAILS

SN 016-0202
OHIO ST. FEEDER