


EXISTING

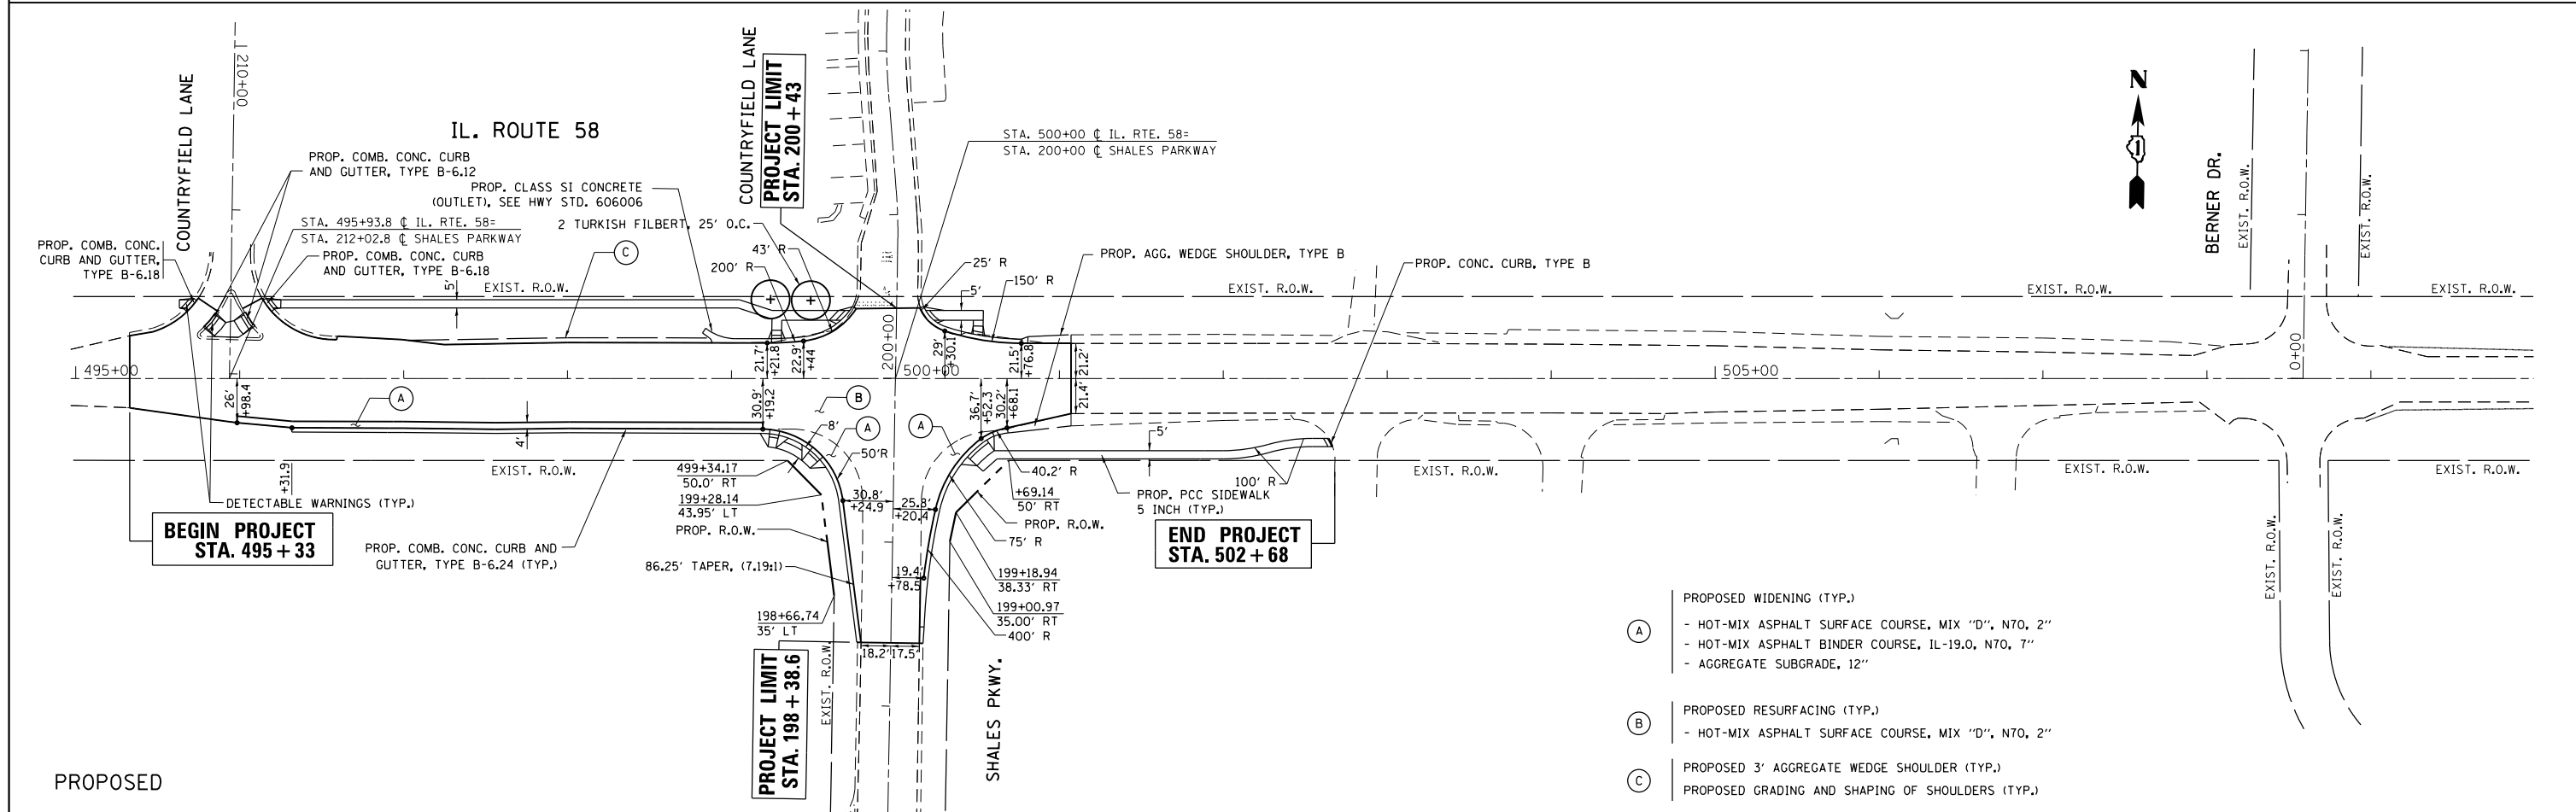

PROPOSED

FILE NAME =	USER NAME = paraynoal	DESIGNED -	REVISED -
ei:\pw\work\p\idot\paraynoal\0150569\PI2209-shr-plnprf.dgn		DRAWN -	REVISED -
		CHECKED -	REVISED -
		DATE -	REVISED -

STATE OF ILLINOIS
DEPARTMENT OF TRANSPORTATION

ROADWAY PLAN		F.A.U. RTE.	SECTION	COUNTY	TOTAL SHEETS	SHEET NO.
IL. RTE. 58 AT SHALES PKWY.		1320	581-N-1	COOK	50	14
SCALE: 1"=50'		SHEET NO. 1 OF 2 SHEETS		STA.	TO STA.	

CONTRACT NO. 60L43		ILLINOIS FED. AID PROJECT	
--------------------	--	---------------------------	--