



PLAN	SURVEYED	BY	DATE
	PLOTTED		
	NOTE BOOK		
	NO.		
	CHECKED		
	FILE NAME		

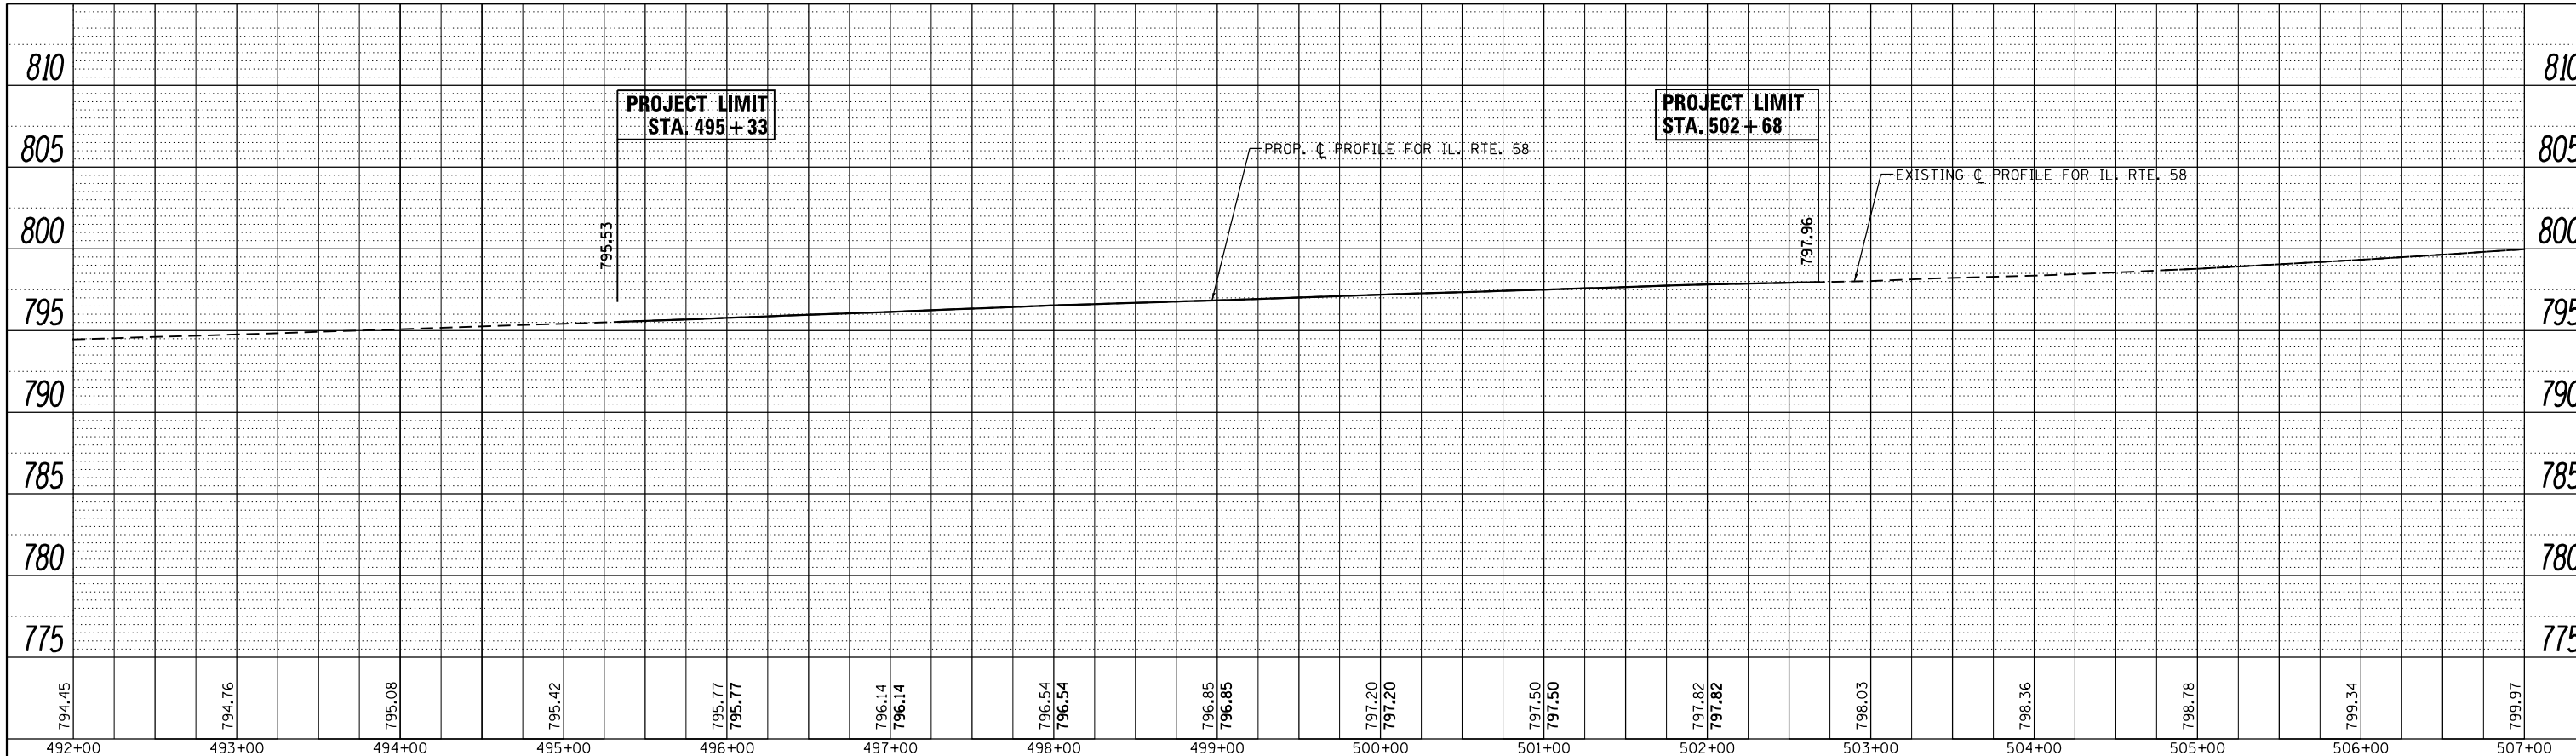

PROFILE	SURVEYED	BY	DATE
	PLOTTED		
	GRADES CHECKED		
	NO.		
	STRUCTURE		
	NOTATIONS		

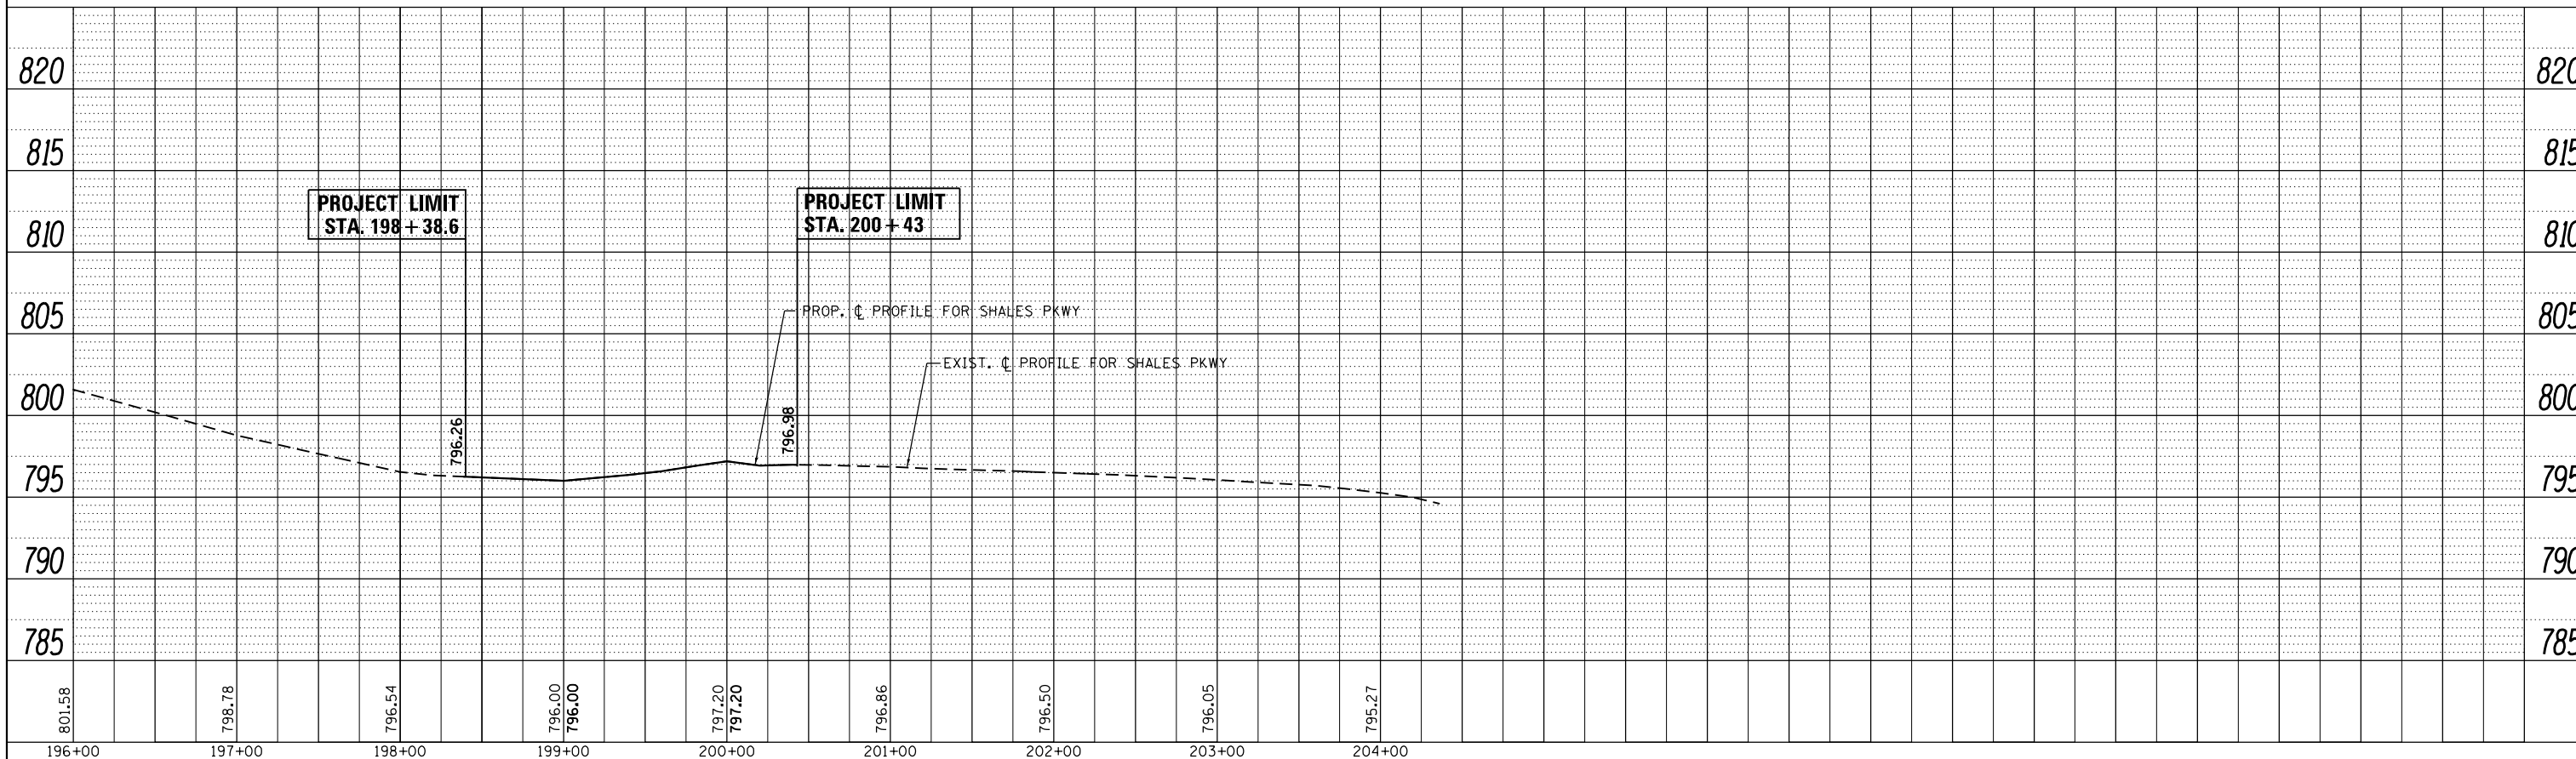

FILE NAME =	USER NAME = paraynoal	DESIGNED -	REVISED -	STATE OF ILLINOIS DEPARTMENT OF TRANSPORTATION	EXIST. AND PROP. ROADWAY PROFILE IL. RTE. 58 AT SHALES PKWY.	F.A.U. RTE.	SECTION	COUNTY	TOTAL SHEETS	SHEET NO.
c:\pwork\pwork\paraynoal\0150569\PI42209-sh-t-plnpr.f.dgn	DRAWN -	REVISED -	1320			581-N-1	COOK	50	15	
PLOT SCALE = 100.0000' / 1".	CHECKED -	REVISED -	CONTRACT NO. 60L43							
PLOT DATE = 8/23/2012	DATE -	REVISED -	ILLINOIS FED. AID PROJECT							
				SCALE: 1"=50'		SHEET NO. 2 OF 2 SHEETS		STA. TO STA.		