


FINAL SURVEY	SURVEYED	BY	DATE
NOTE BOOK	PLOTTED		
NO.	TEMPLATE		
	AREAS CHECKED		

ORIGINAL SURVEY	SURVEYED	BY	DATE
NOTE BOOK	PLOTTED		
NO.	TEMPLATE		
	AREAS CHECKED		

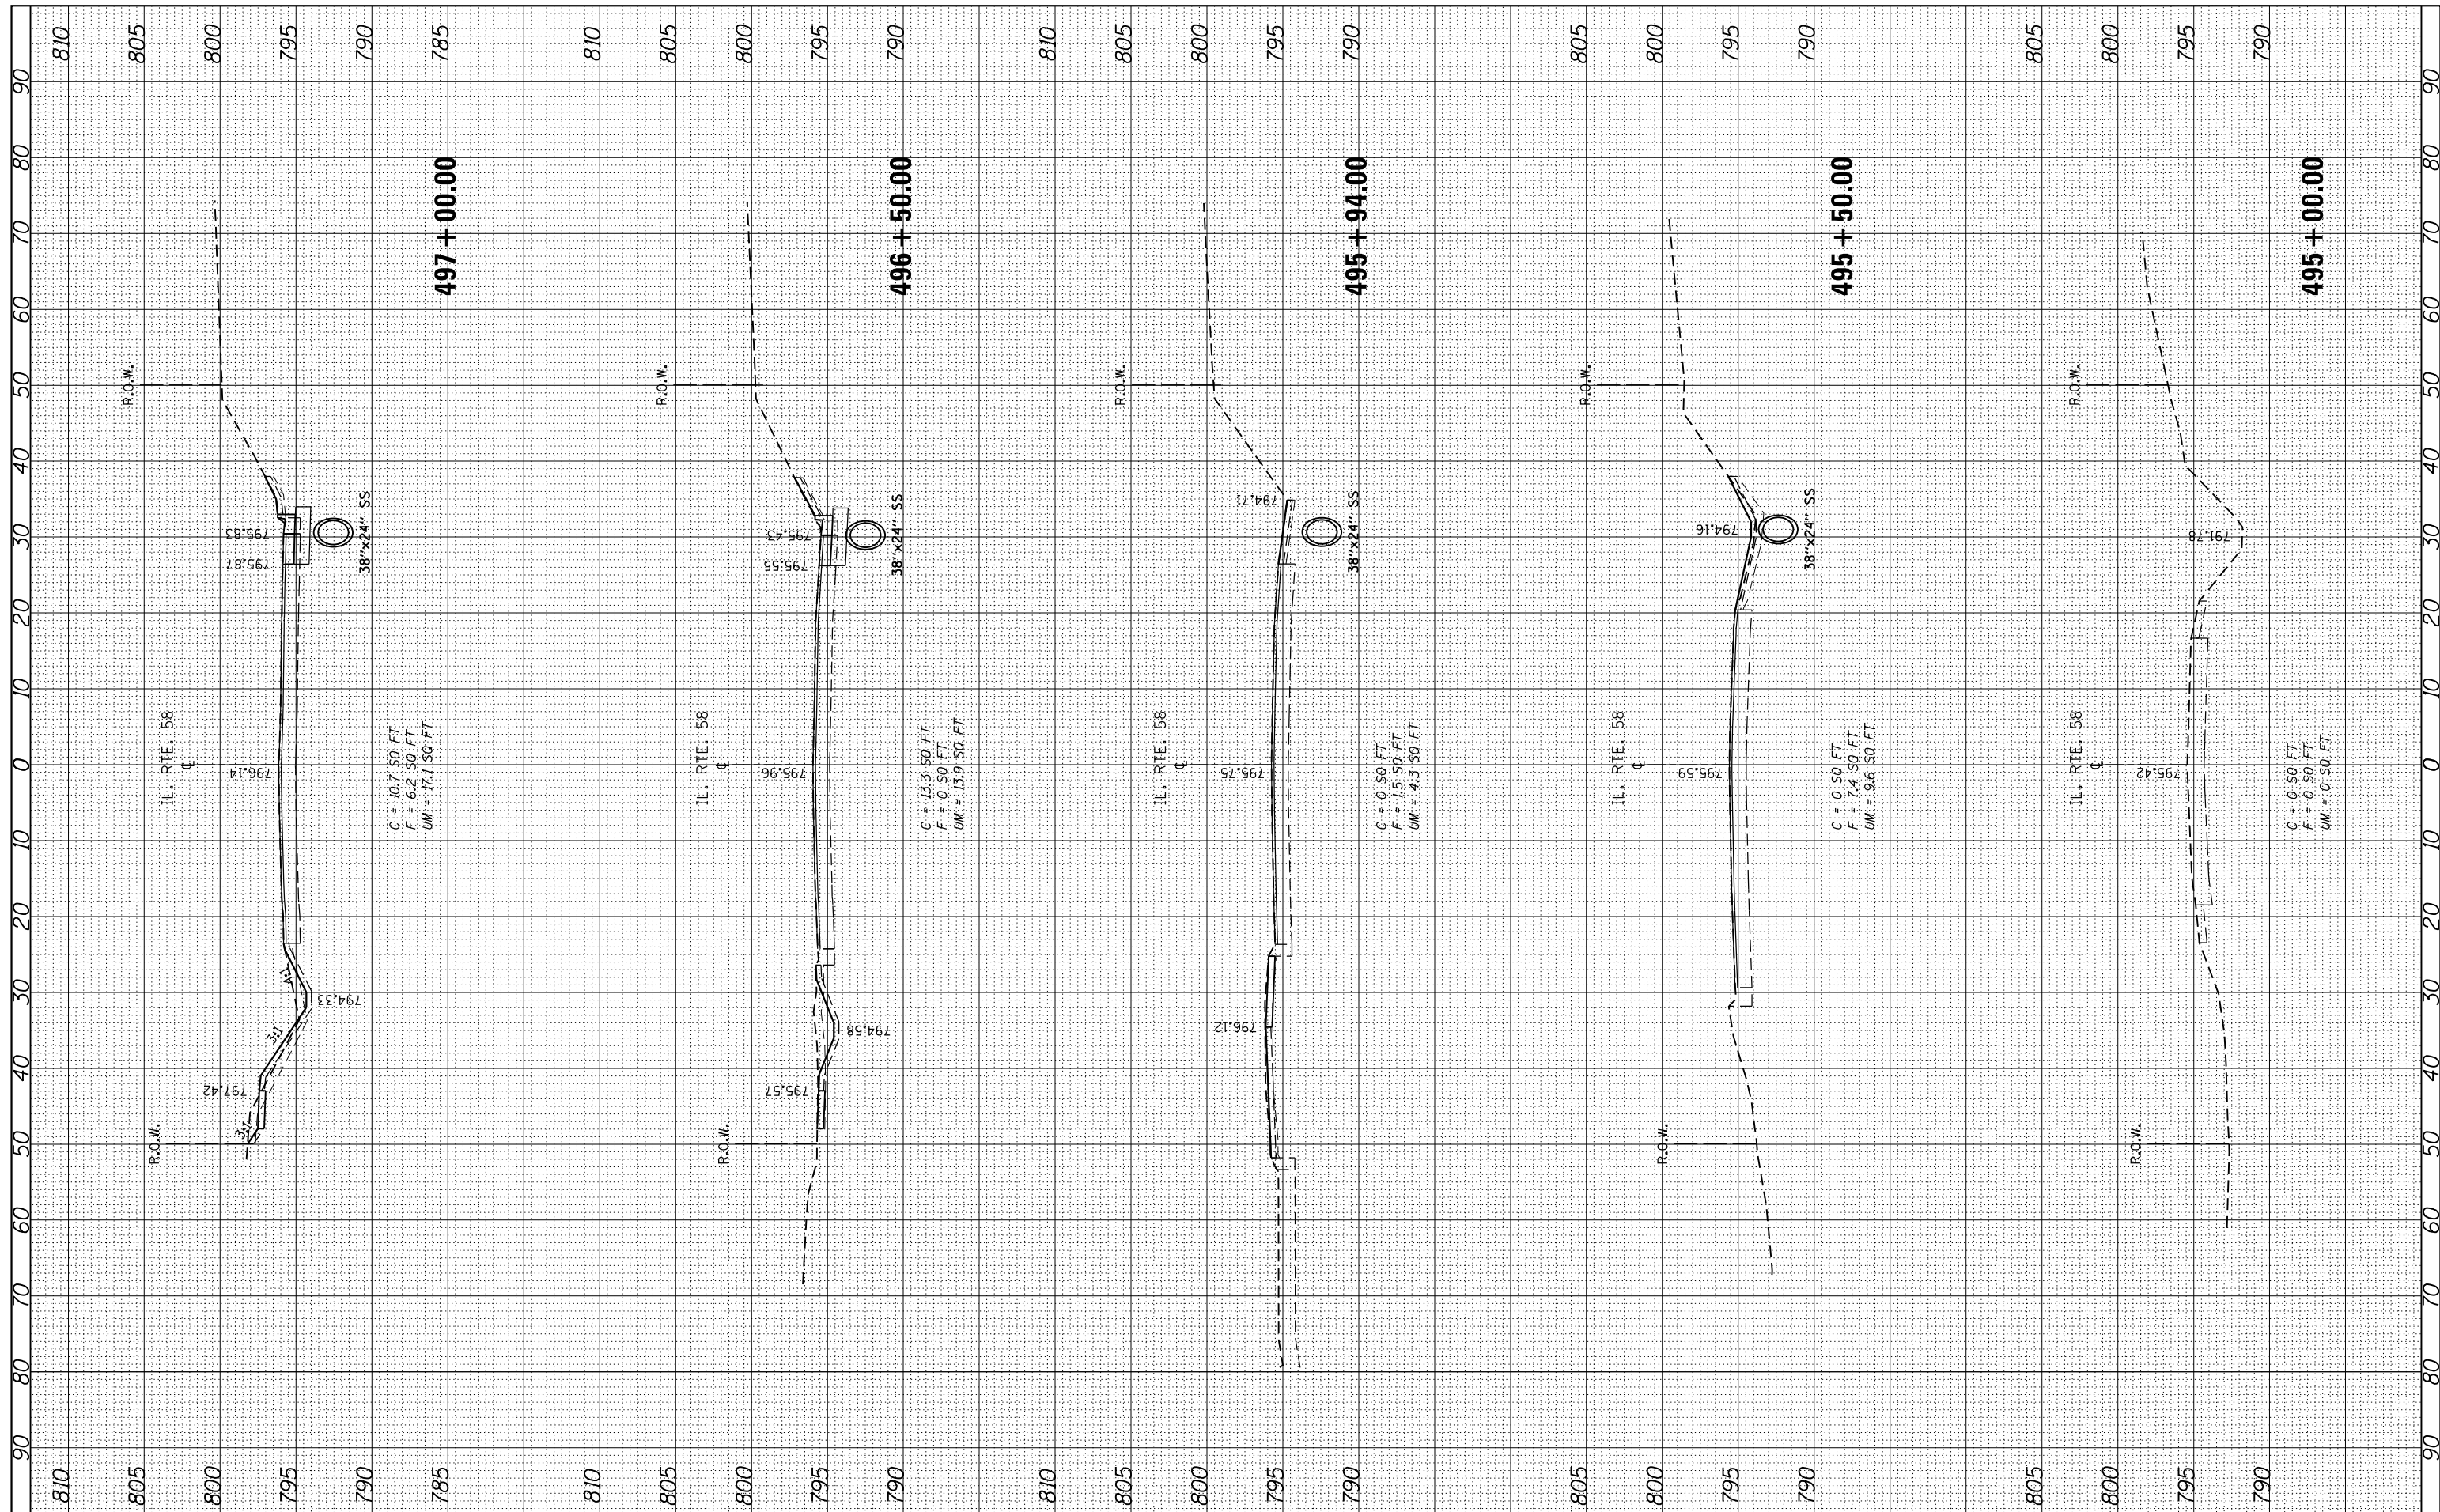

FILE NAME = c:\pw\_work\p1dot\parayno1\d0273204\p142209-sh-t-xssht-1158.dgn

USER NAME = parayno1  
 DESIGNED -  
 DRAWN -  
 PLOT SCALE = 20.0000' / in.  
 CHECKED -  
 PLOT DATE = 8/23/2012  
 DATE -

DESIGNED -  
 DRAWN -  
 CHECKED -  
 DATE -

REVISED -  
 REVISED -  
 REVISED -  
 REVISED -

STATE OF ILLINOIS  
 DEPARTMENT OF TRANSPORTATION

CROSS SECTIONS  
 IL. RTE. 58 AT SHALES PKWY.  
 H: 1"=10'  
 SCALE: V: 1"=5'  
 SHEET 1 OF 6 SHEETS STA. 495+00.00 TO STA. 497+00.00

F.A.U. RTE.	SECTION	COUNTY	TOTAL SHEETS	SHEET NO.
1320	581-N-1	COOK	50	45
CONTRACT NO. 60L43			ILLINOIS FED. AID PROJECT	